



MAIN FLOOR PLAN

SCALE: 3/16" = 1'-0"

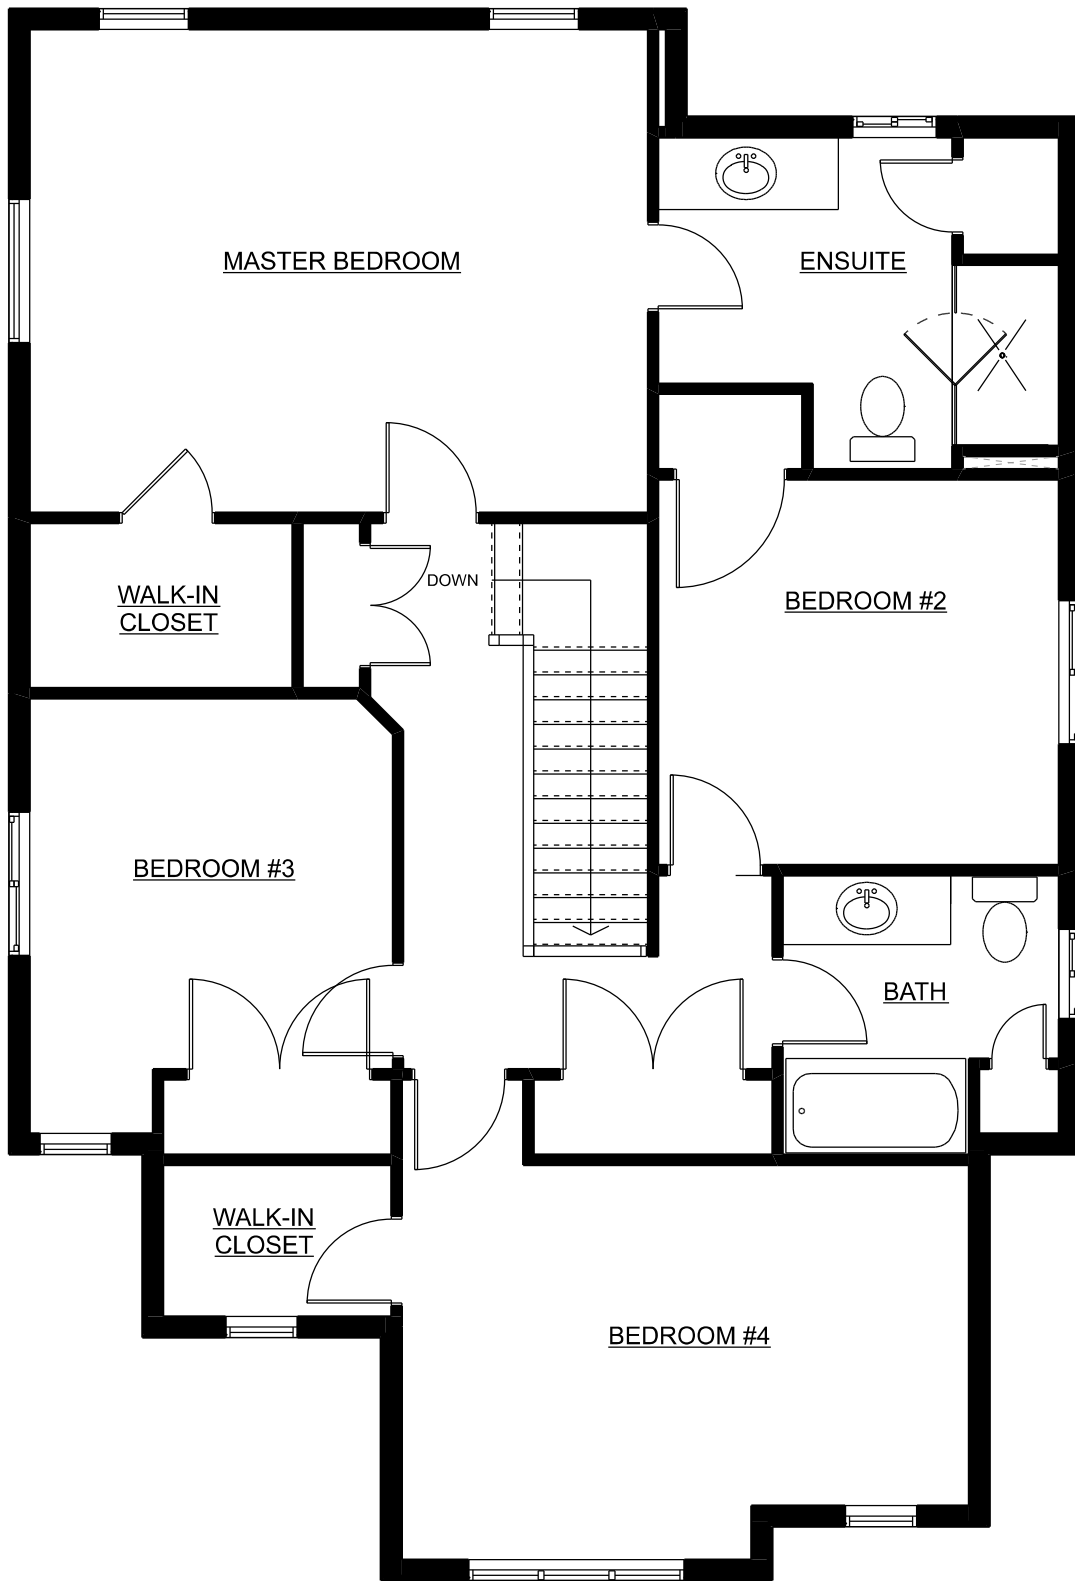

SECOND FLOOR PLAN

SCALE: 3/16" = 1'-0"

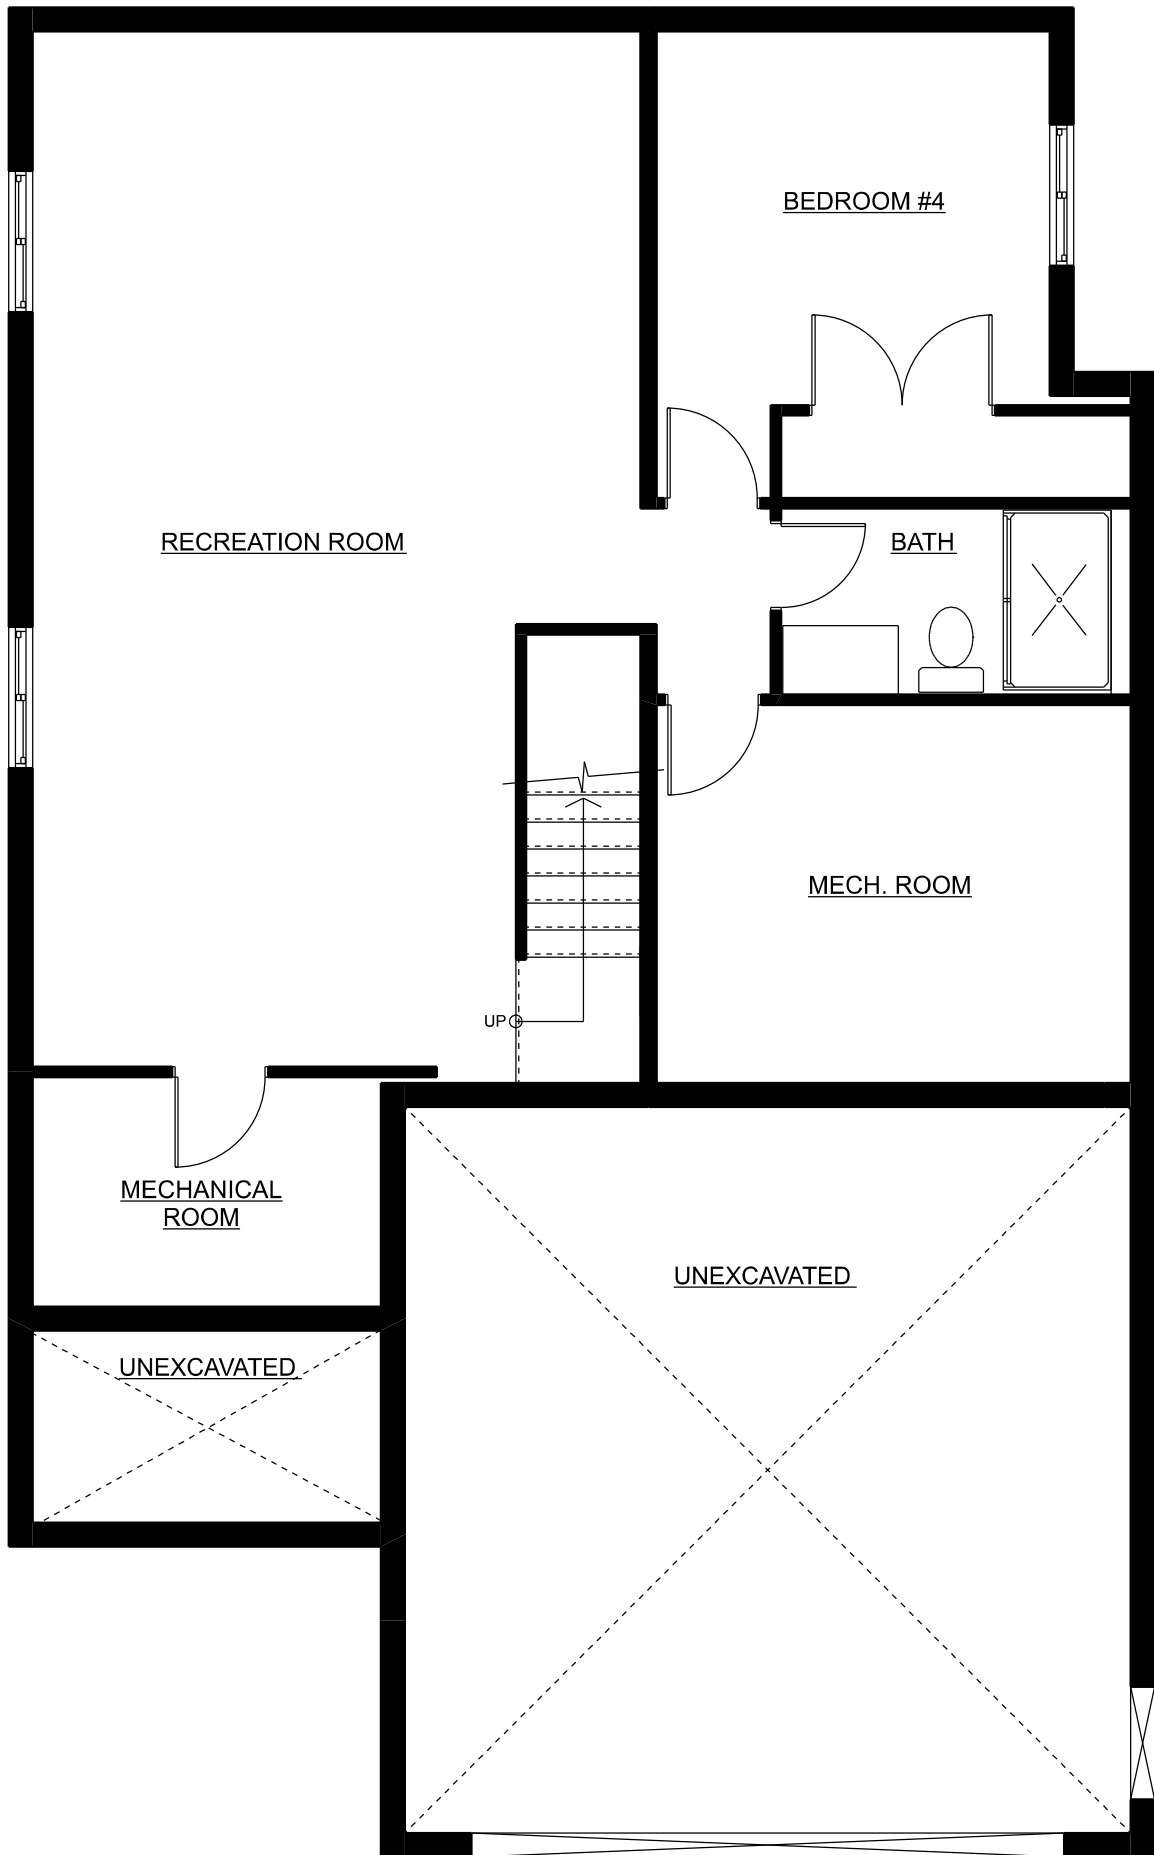

BASEMENT PLAN

SCALE: 3/16" = 1'-0"