


**MAIN FLOOR PLAN**

SCALE: 3/16" = 1'-0"

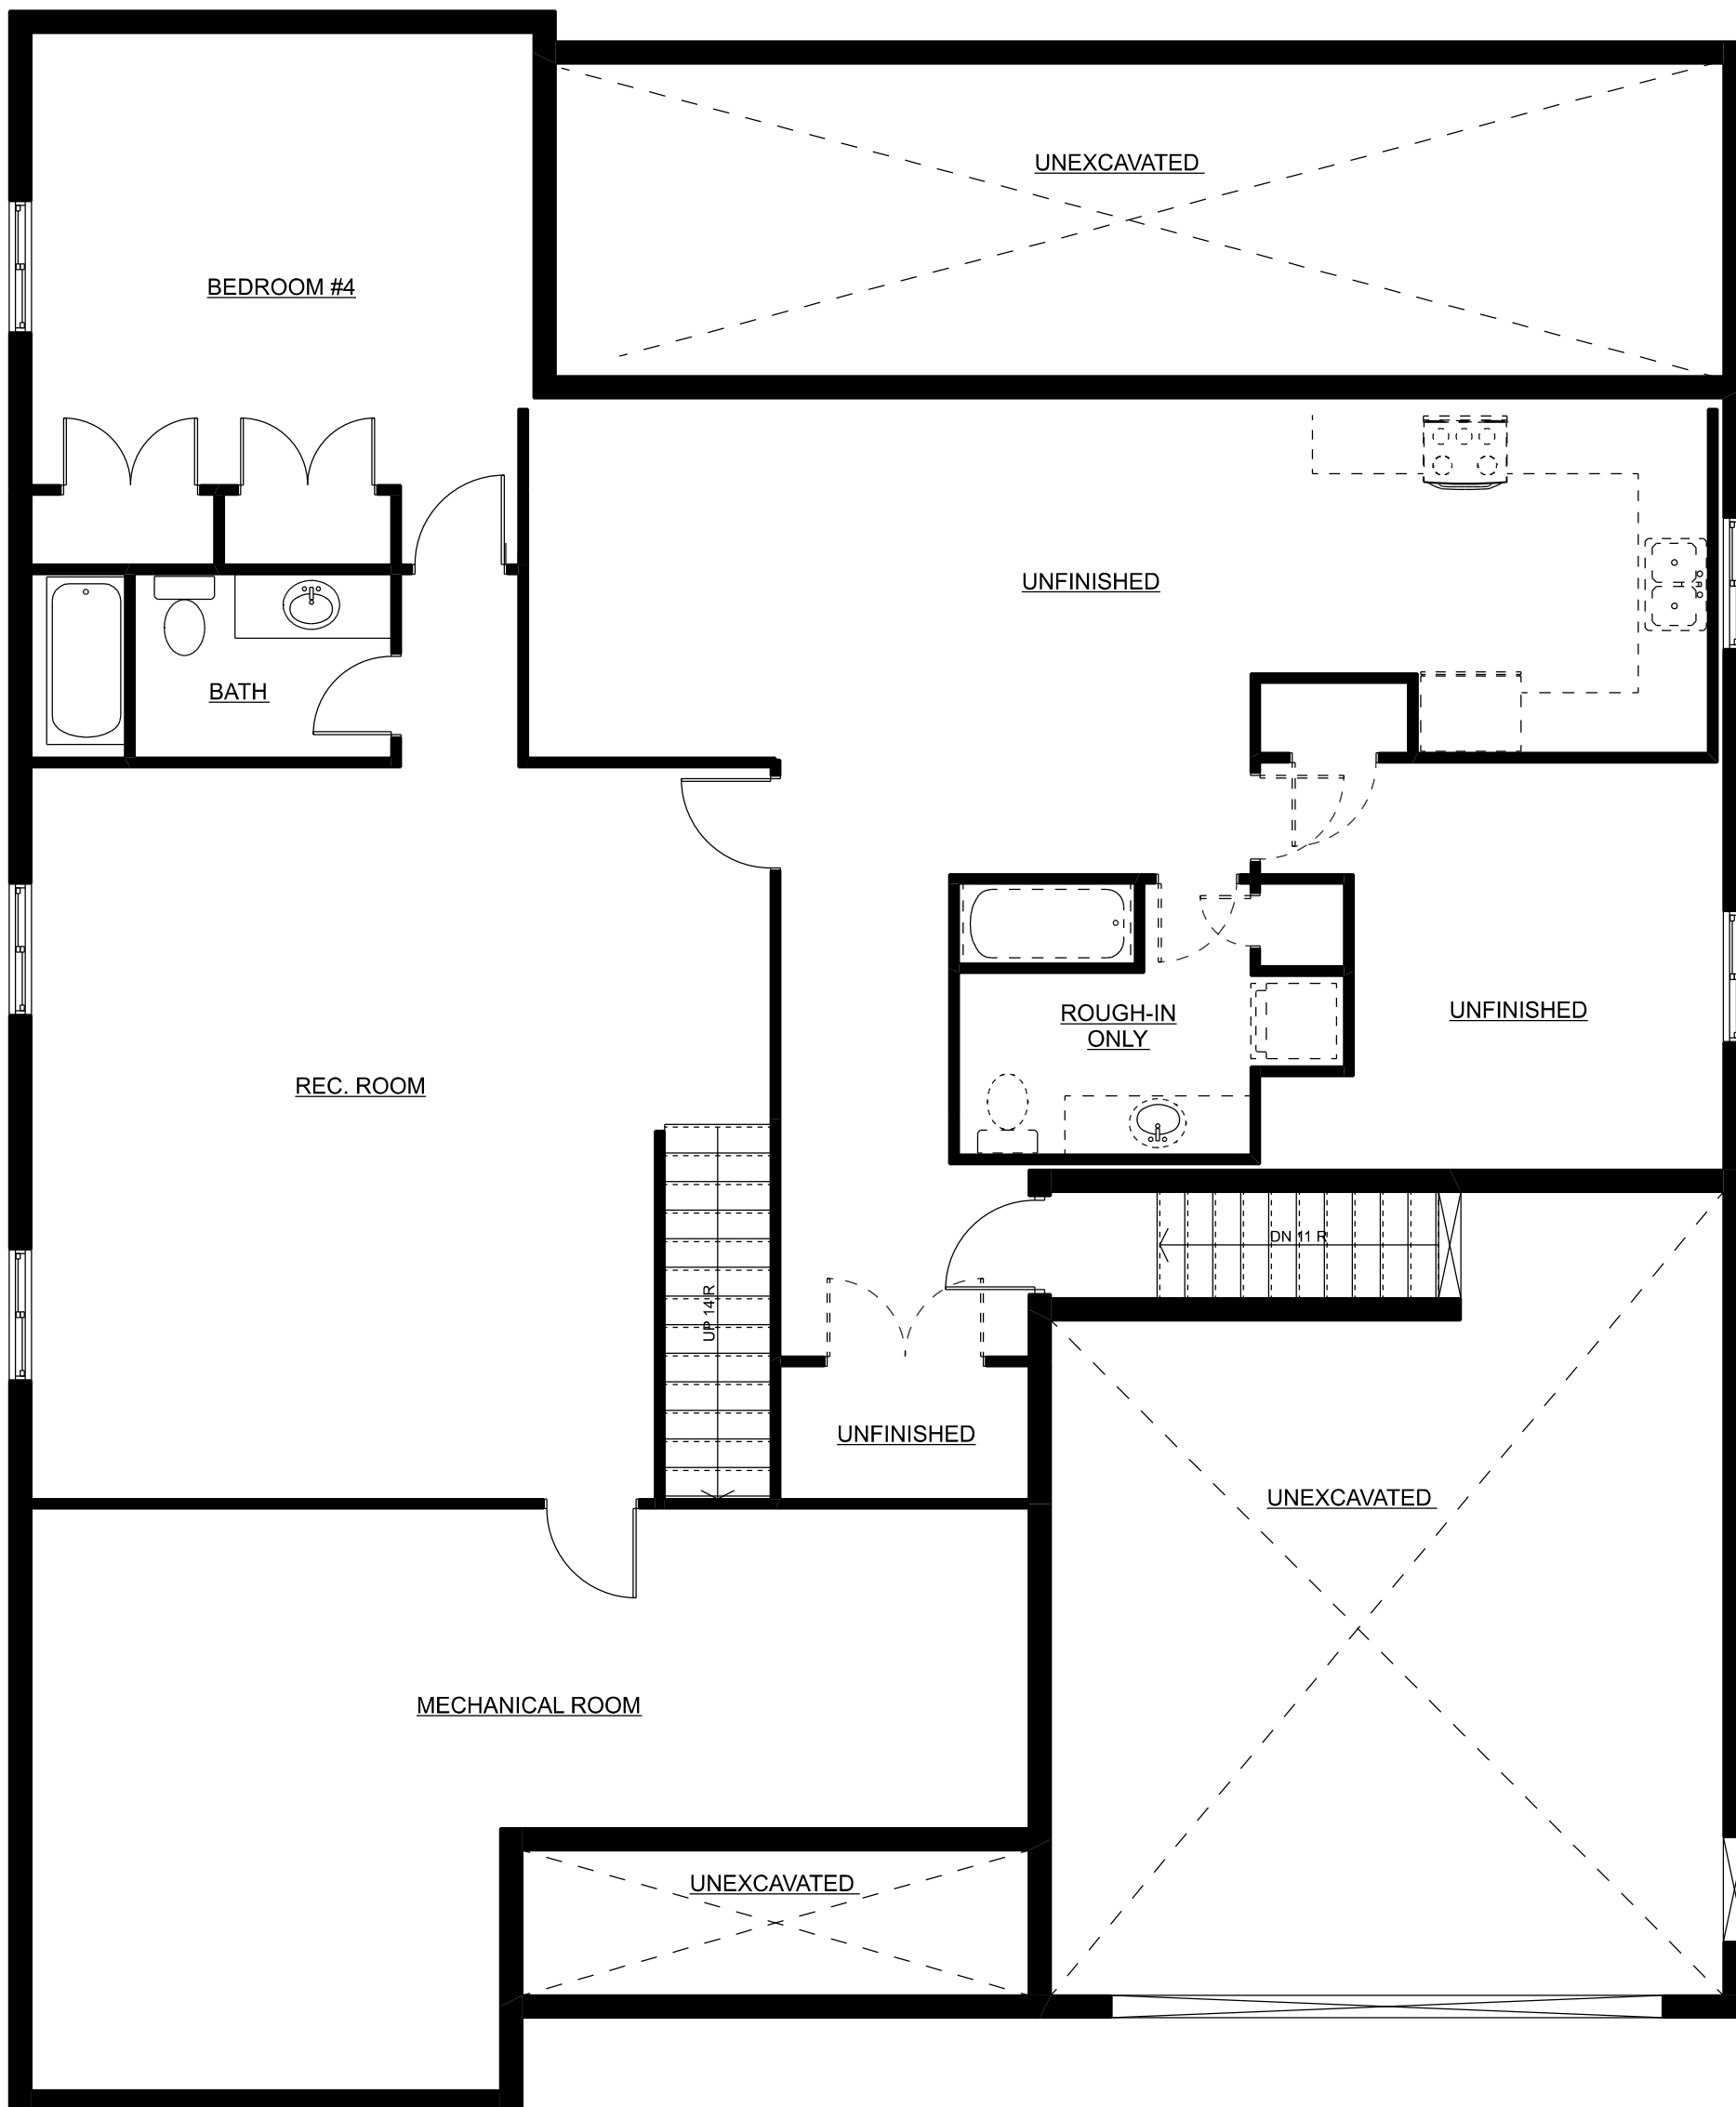

**BASEMENT PLAN**

SCALE: 3/16" = 1'-0"