
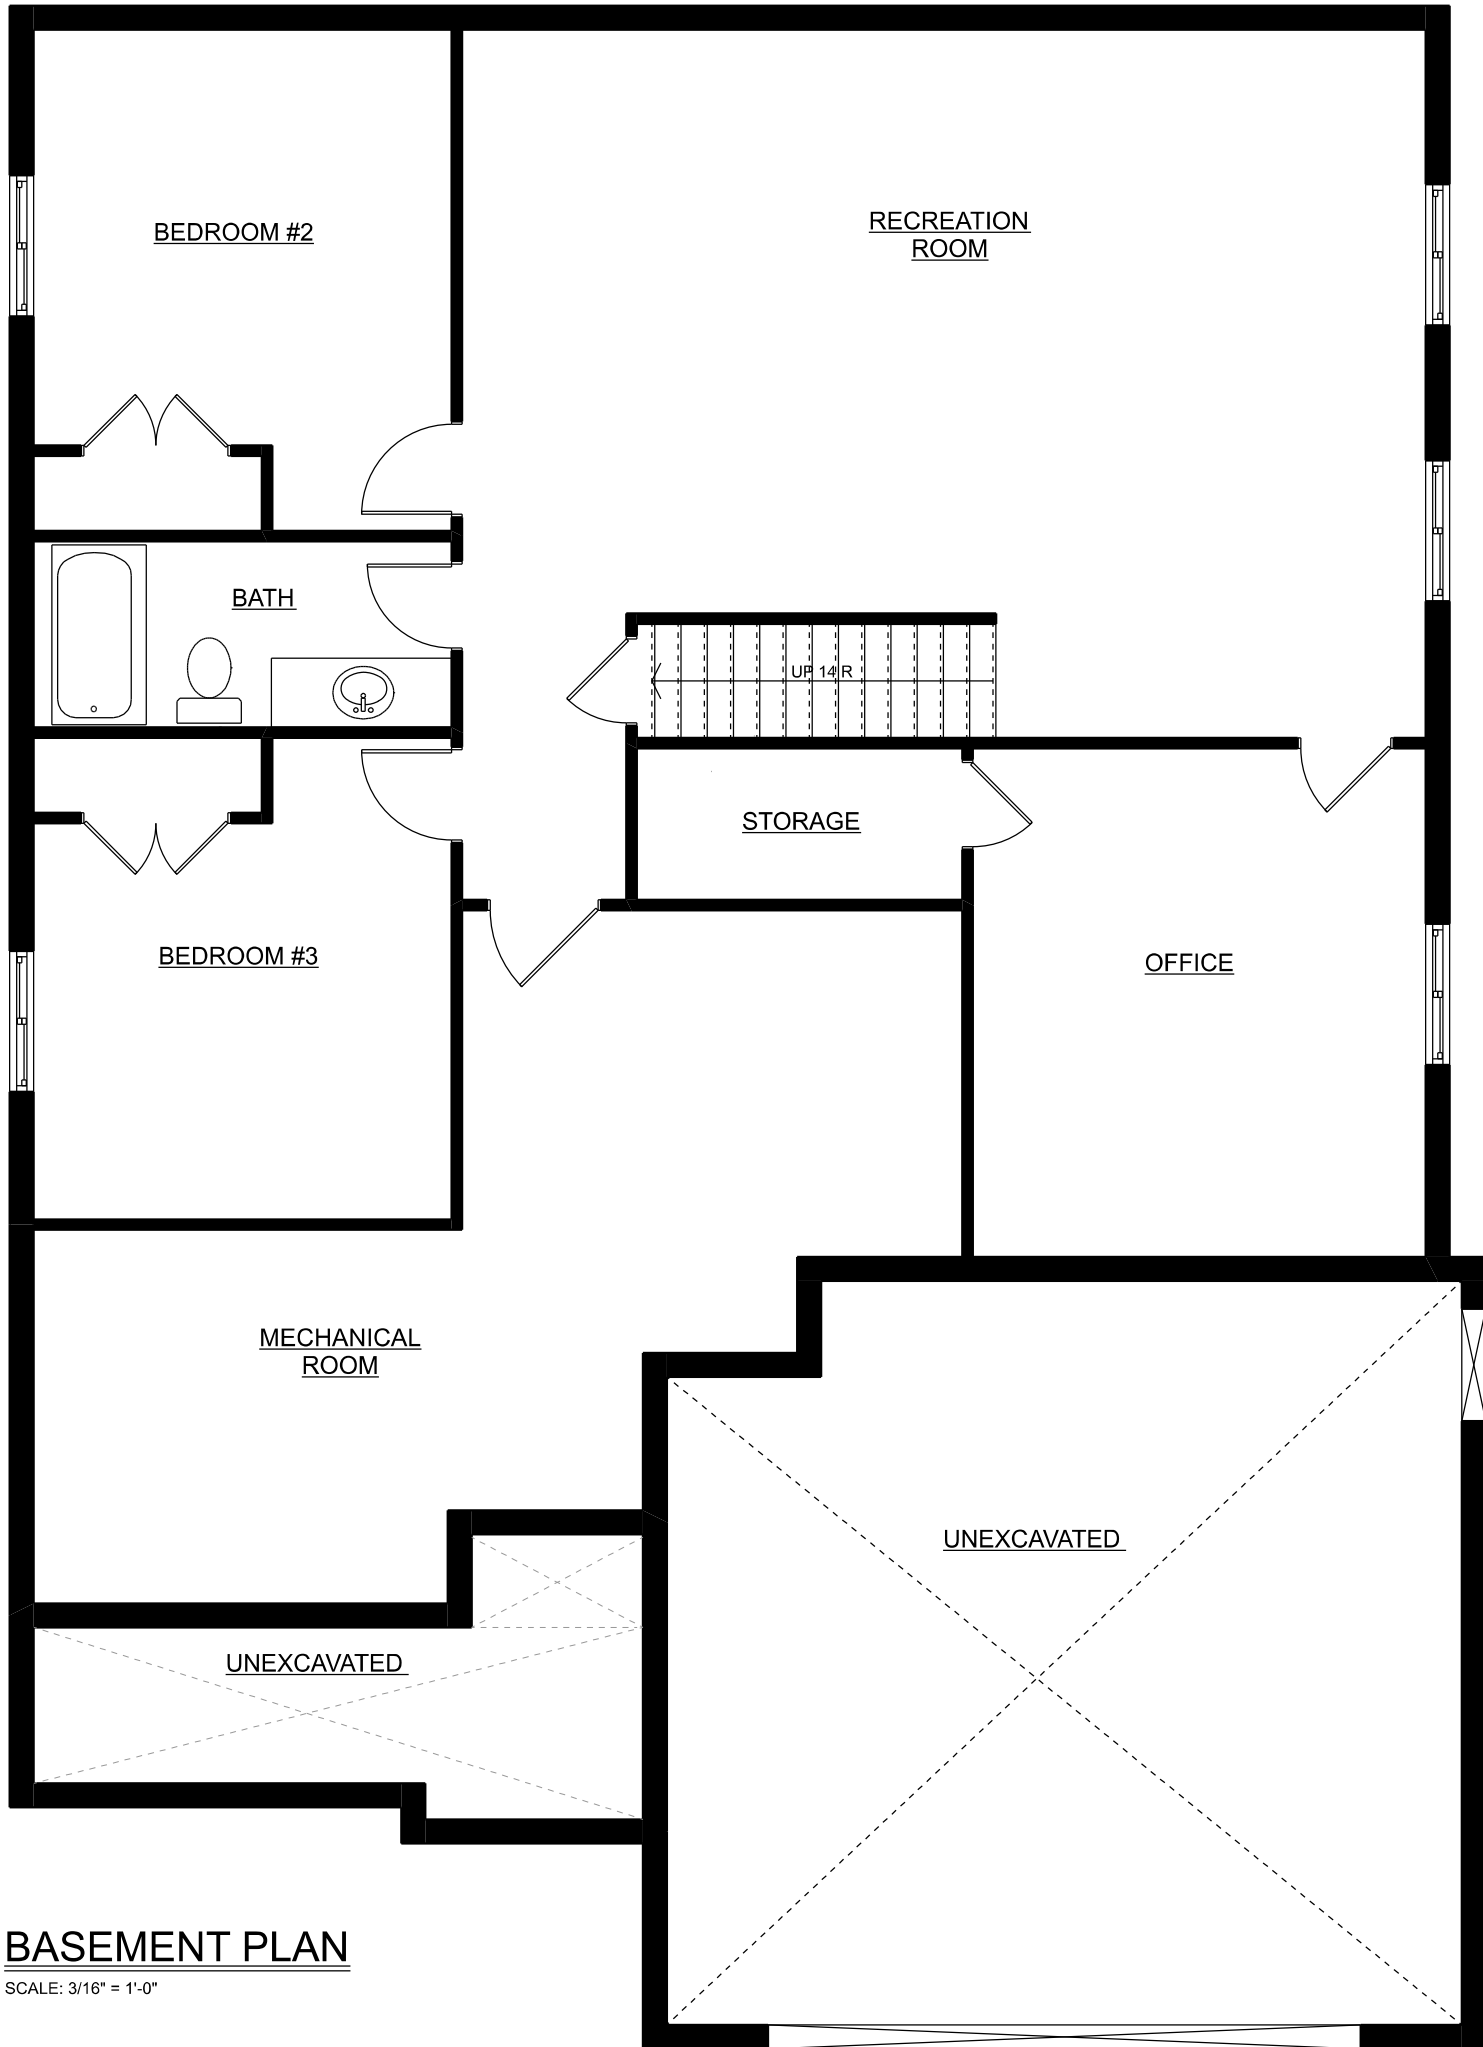
 
 


MAIN FLOOR PLAN

SCALE: 3/16" = 1'-0"

 

BASEMENT PLAN

SCALE: 3/16" = 1'-0"