


MAIN FLOOR PLAN
 SCALE: 3/16" = 1'-0"

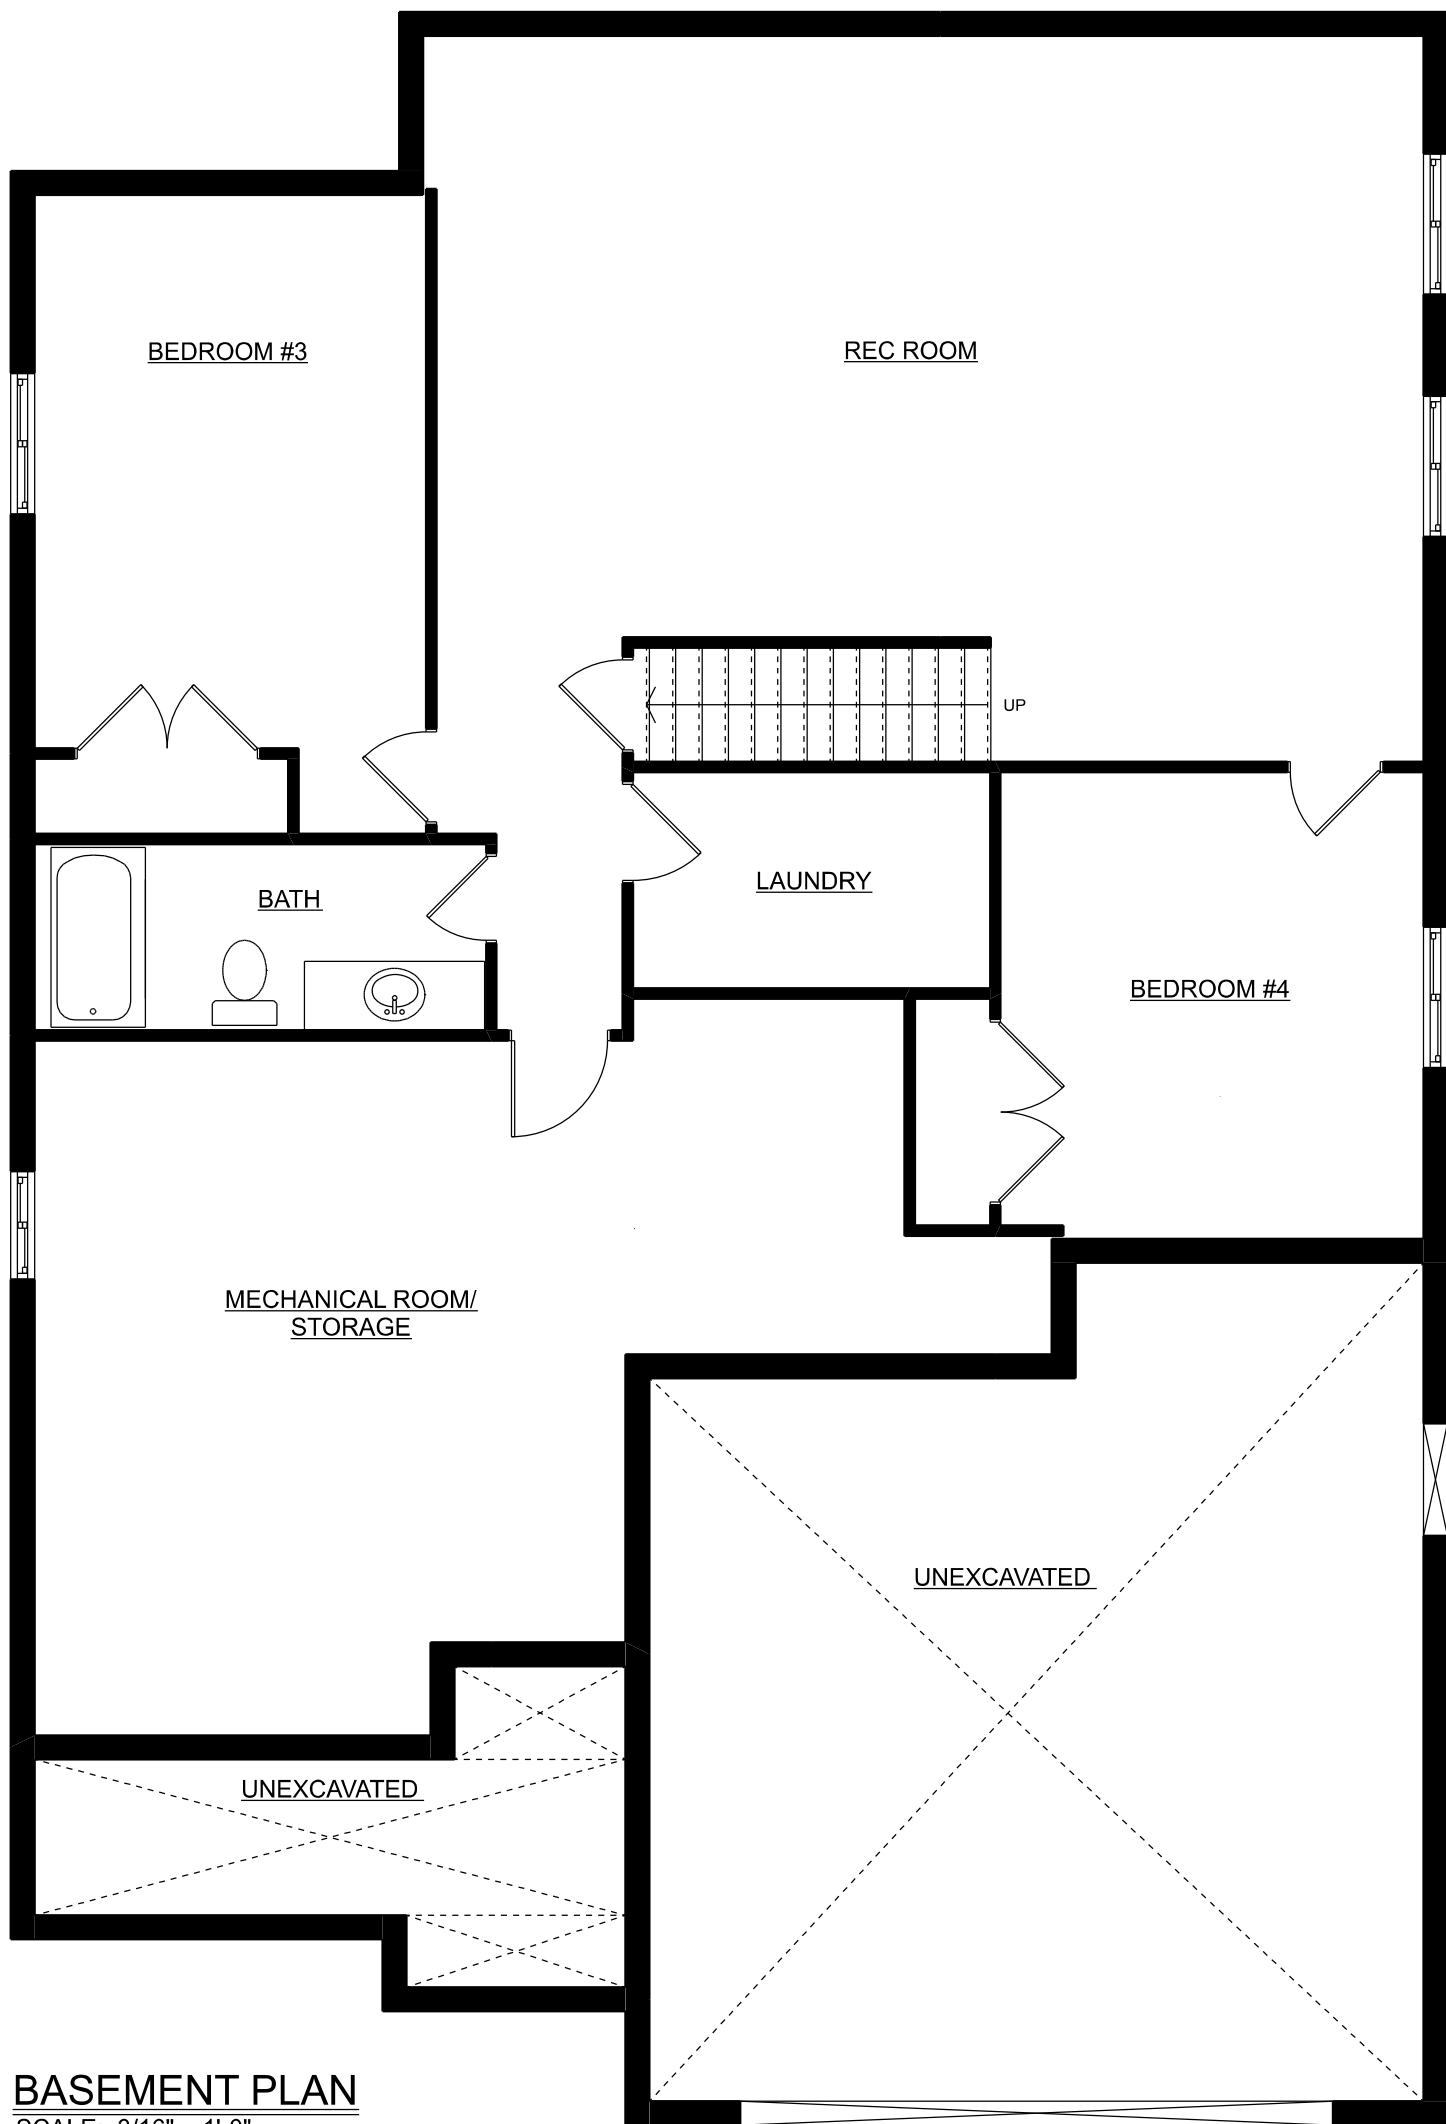

BASEMENT PLAN
SCALE: 3/16" = 1'-0"