






FRONT ELEVATION

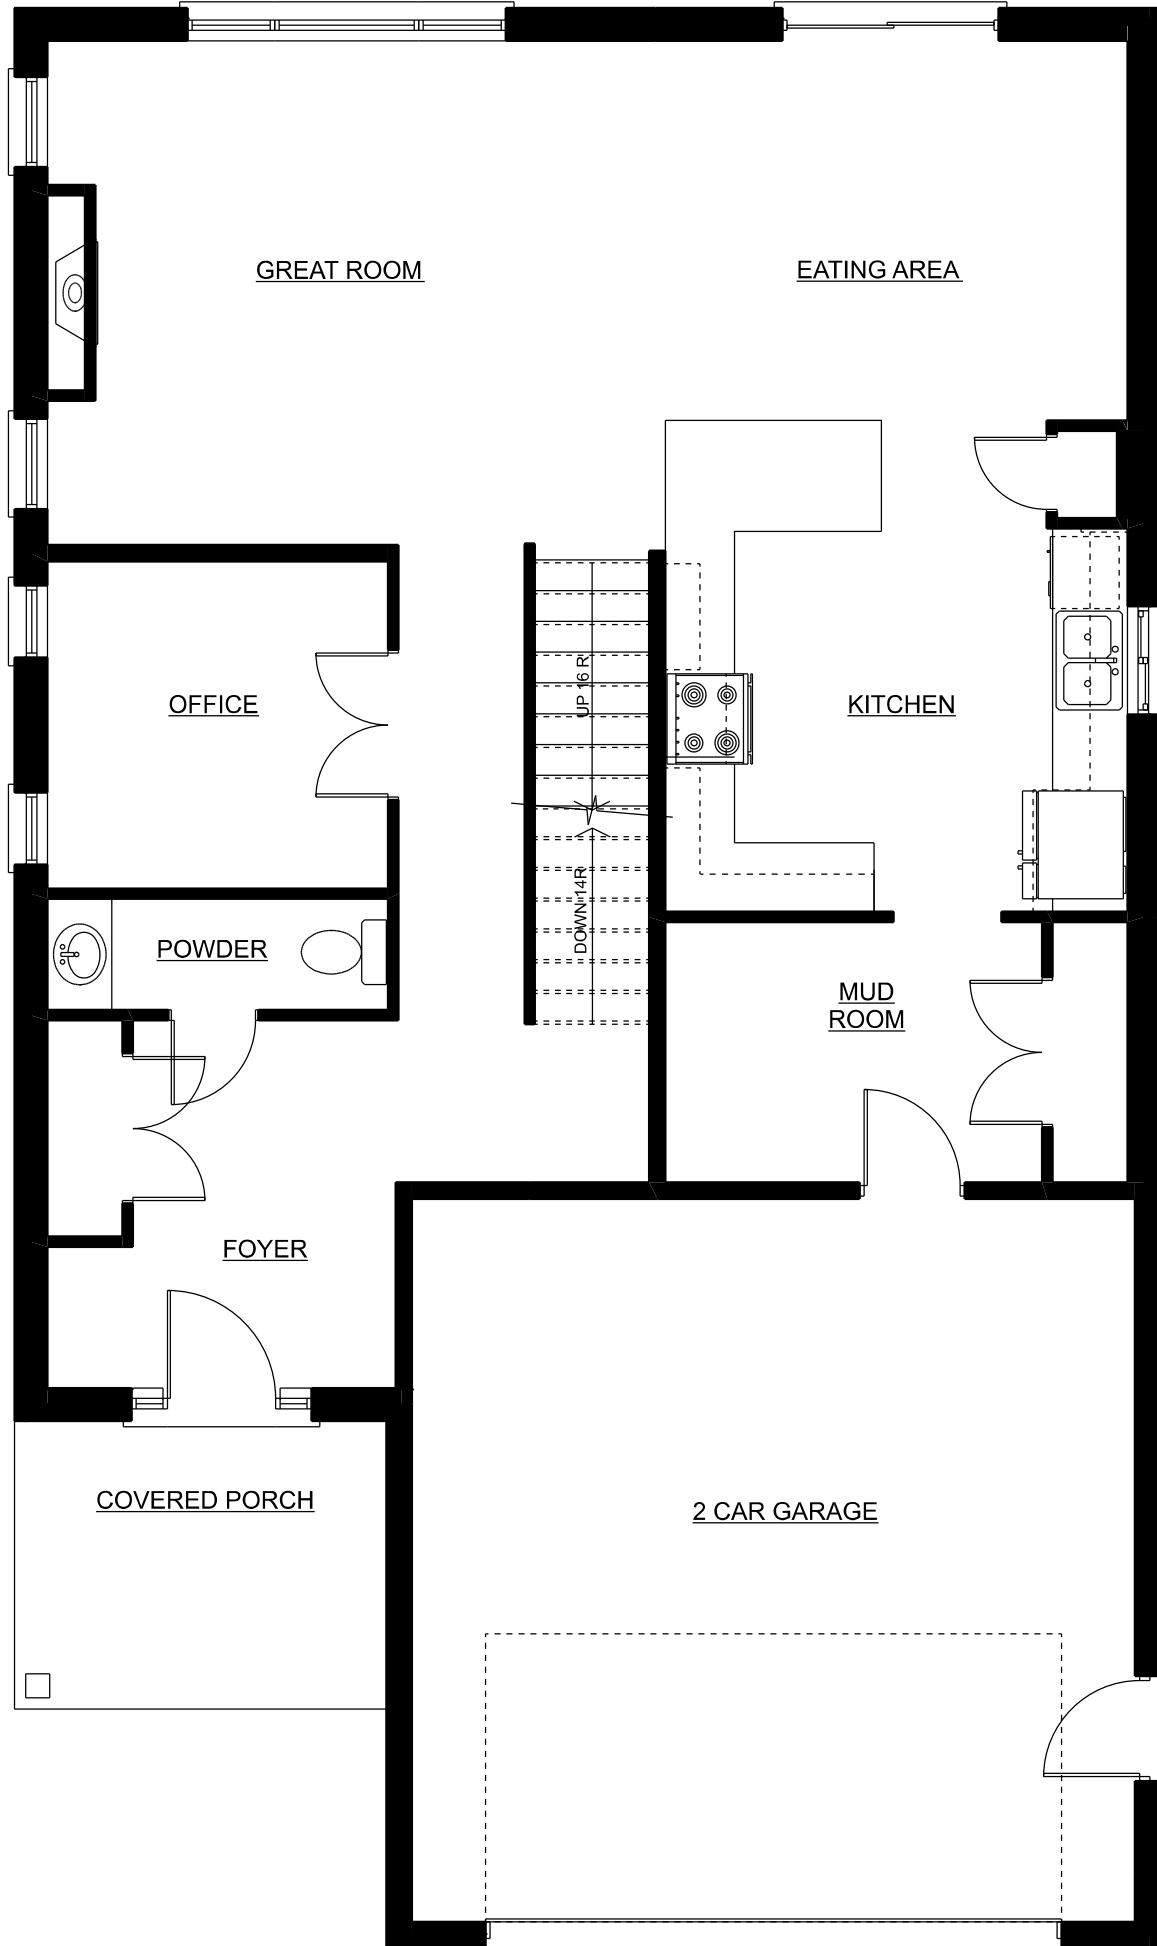

MAIN FLOOR PLAN

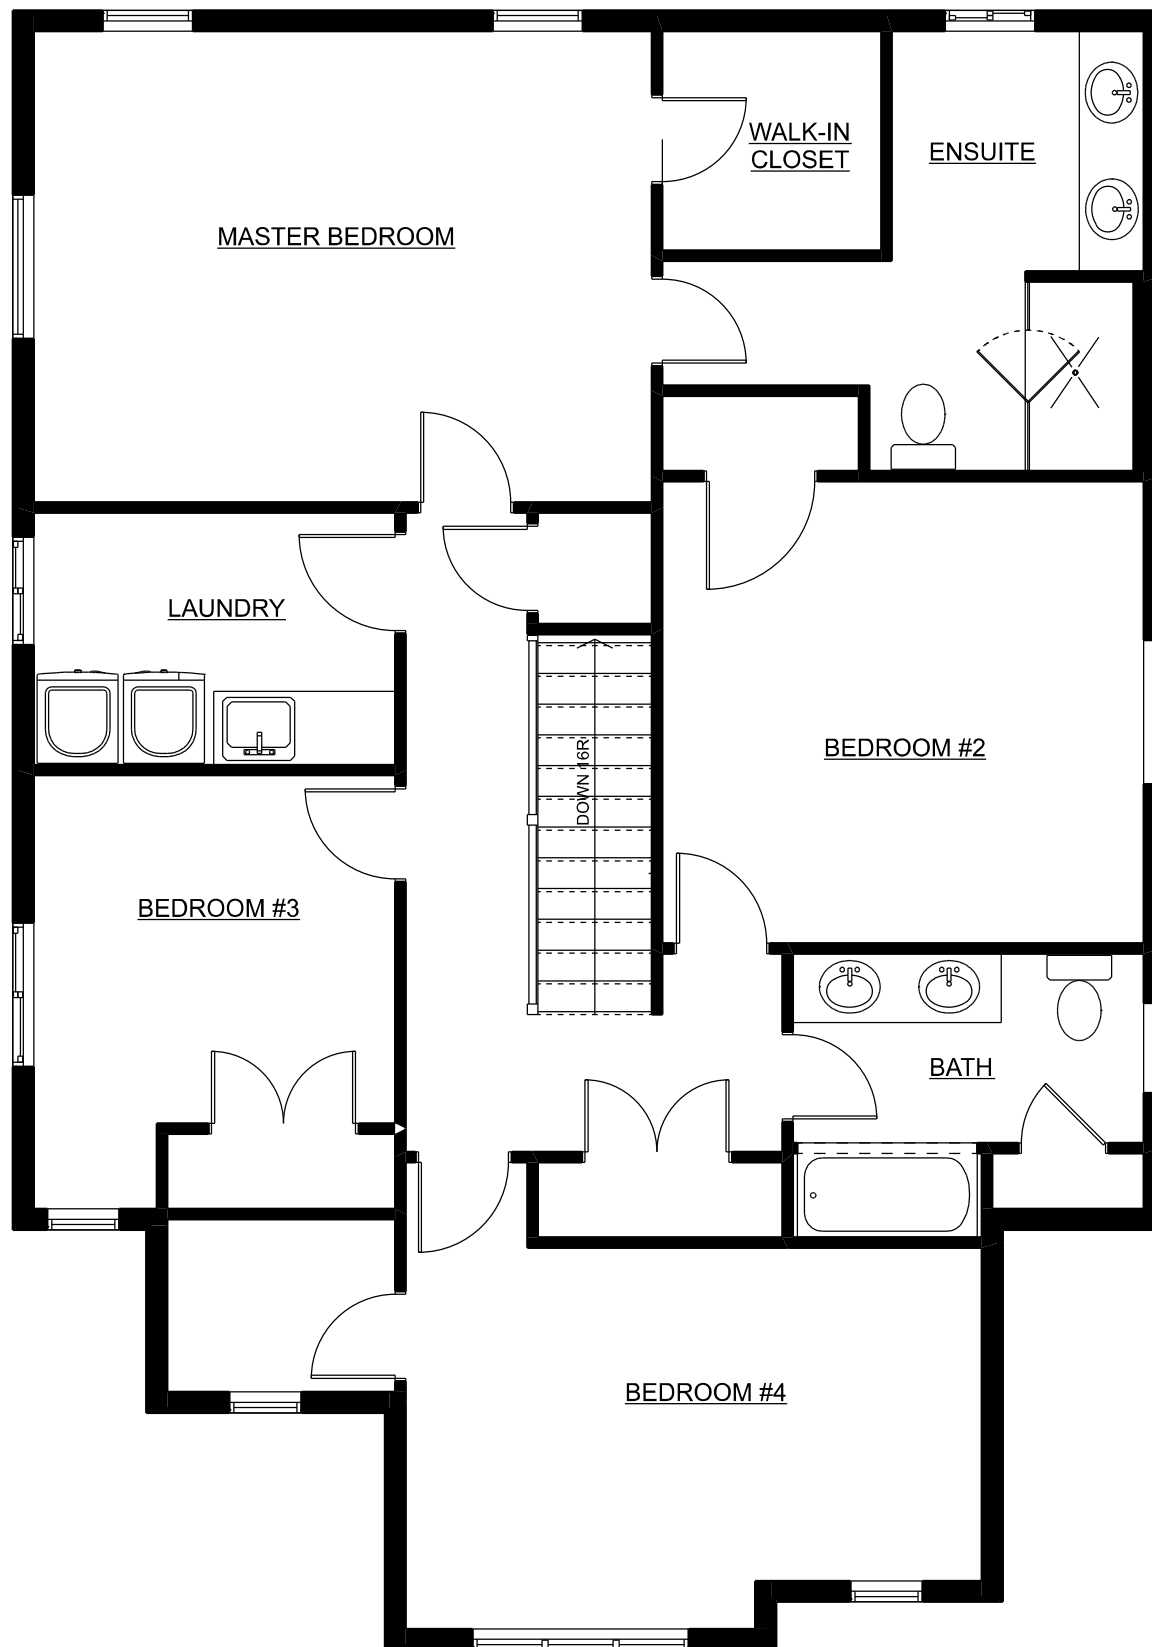

SECOND FLOOR PLAN

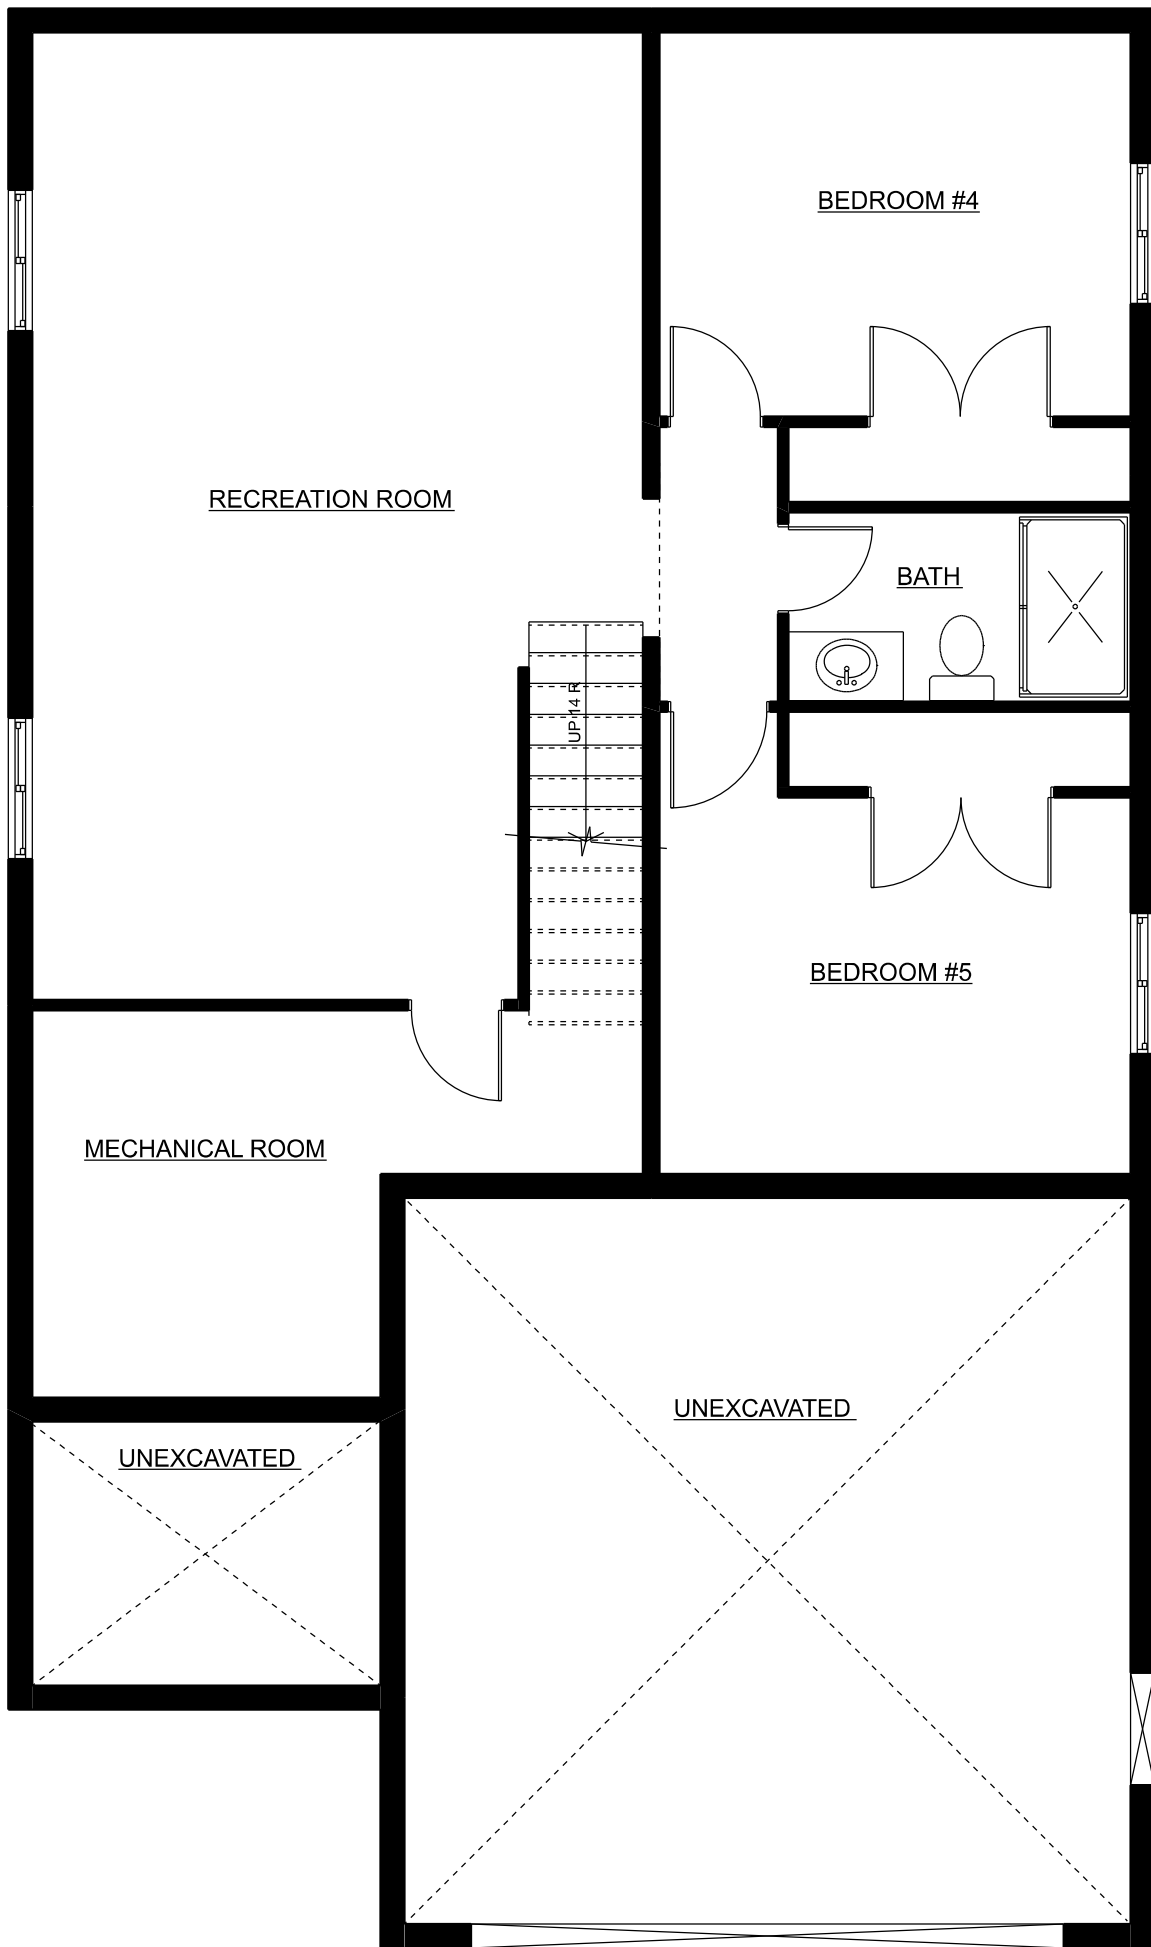

BASEMENT PLAN