





FRONT ELEVATION

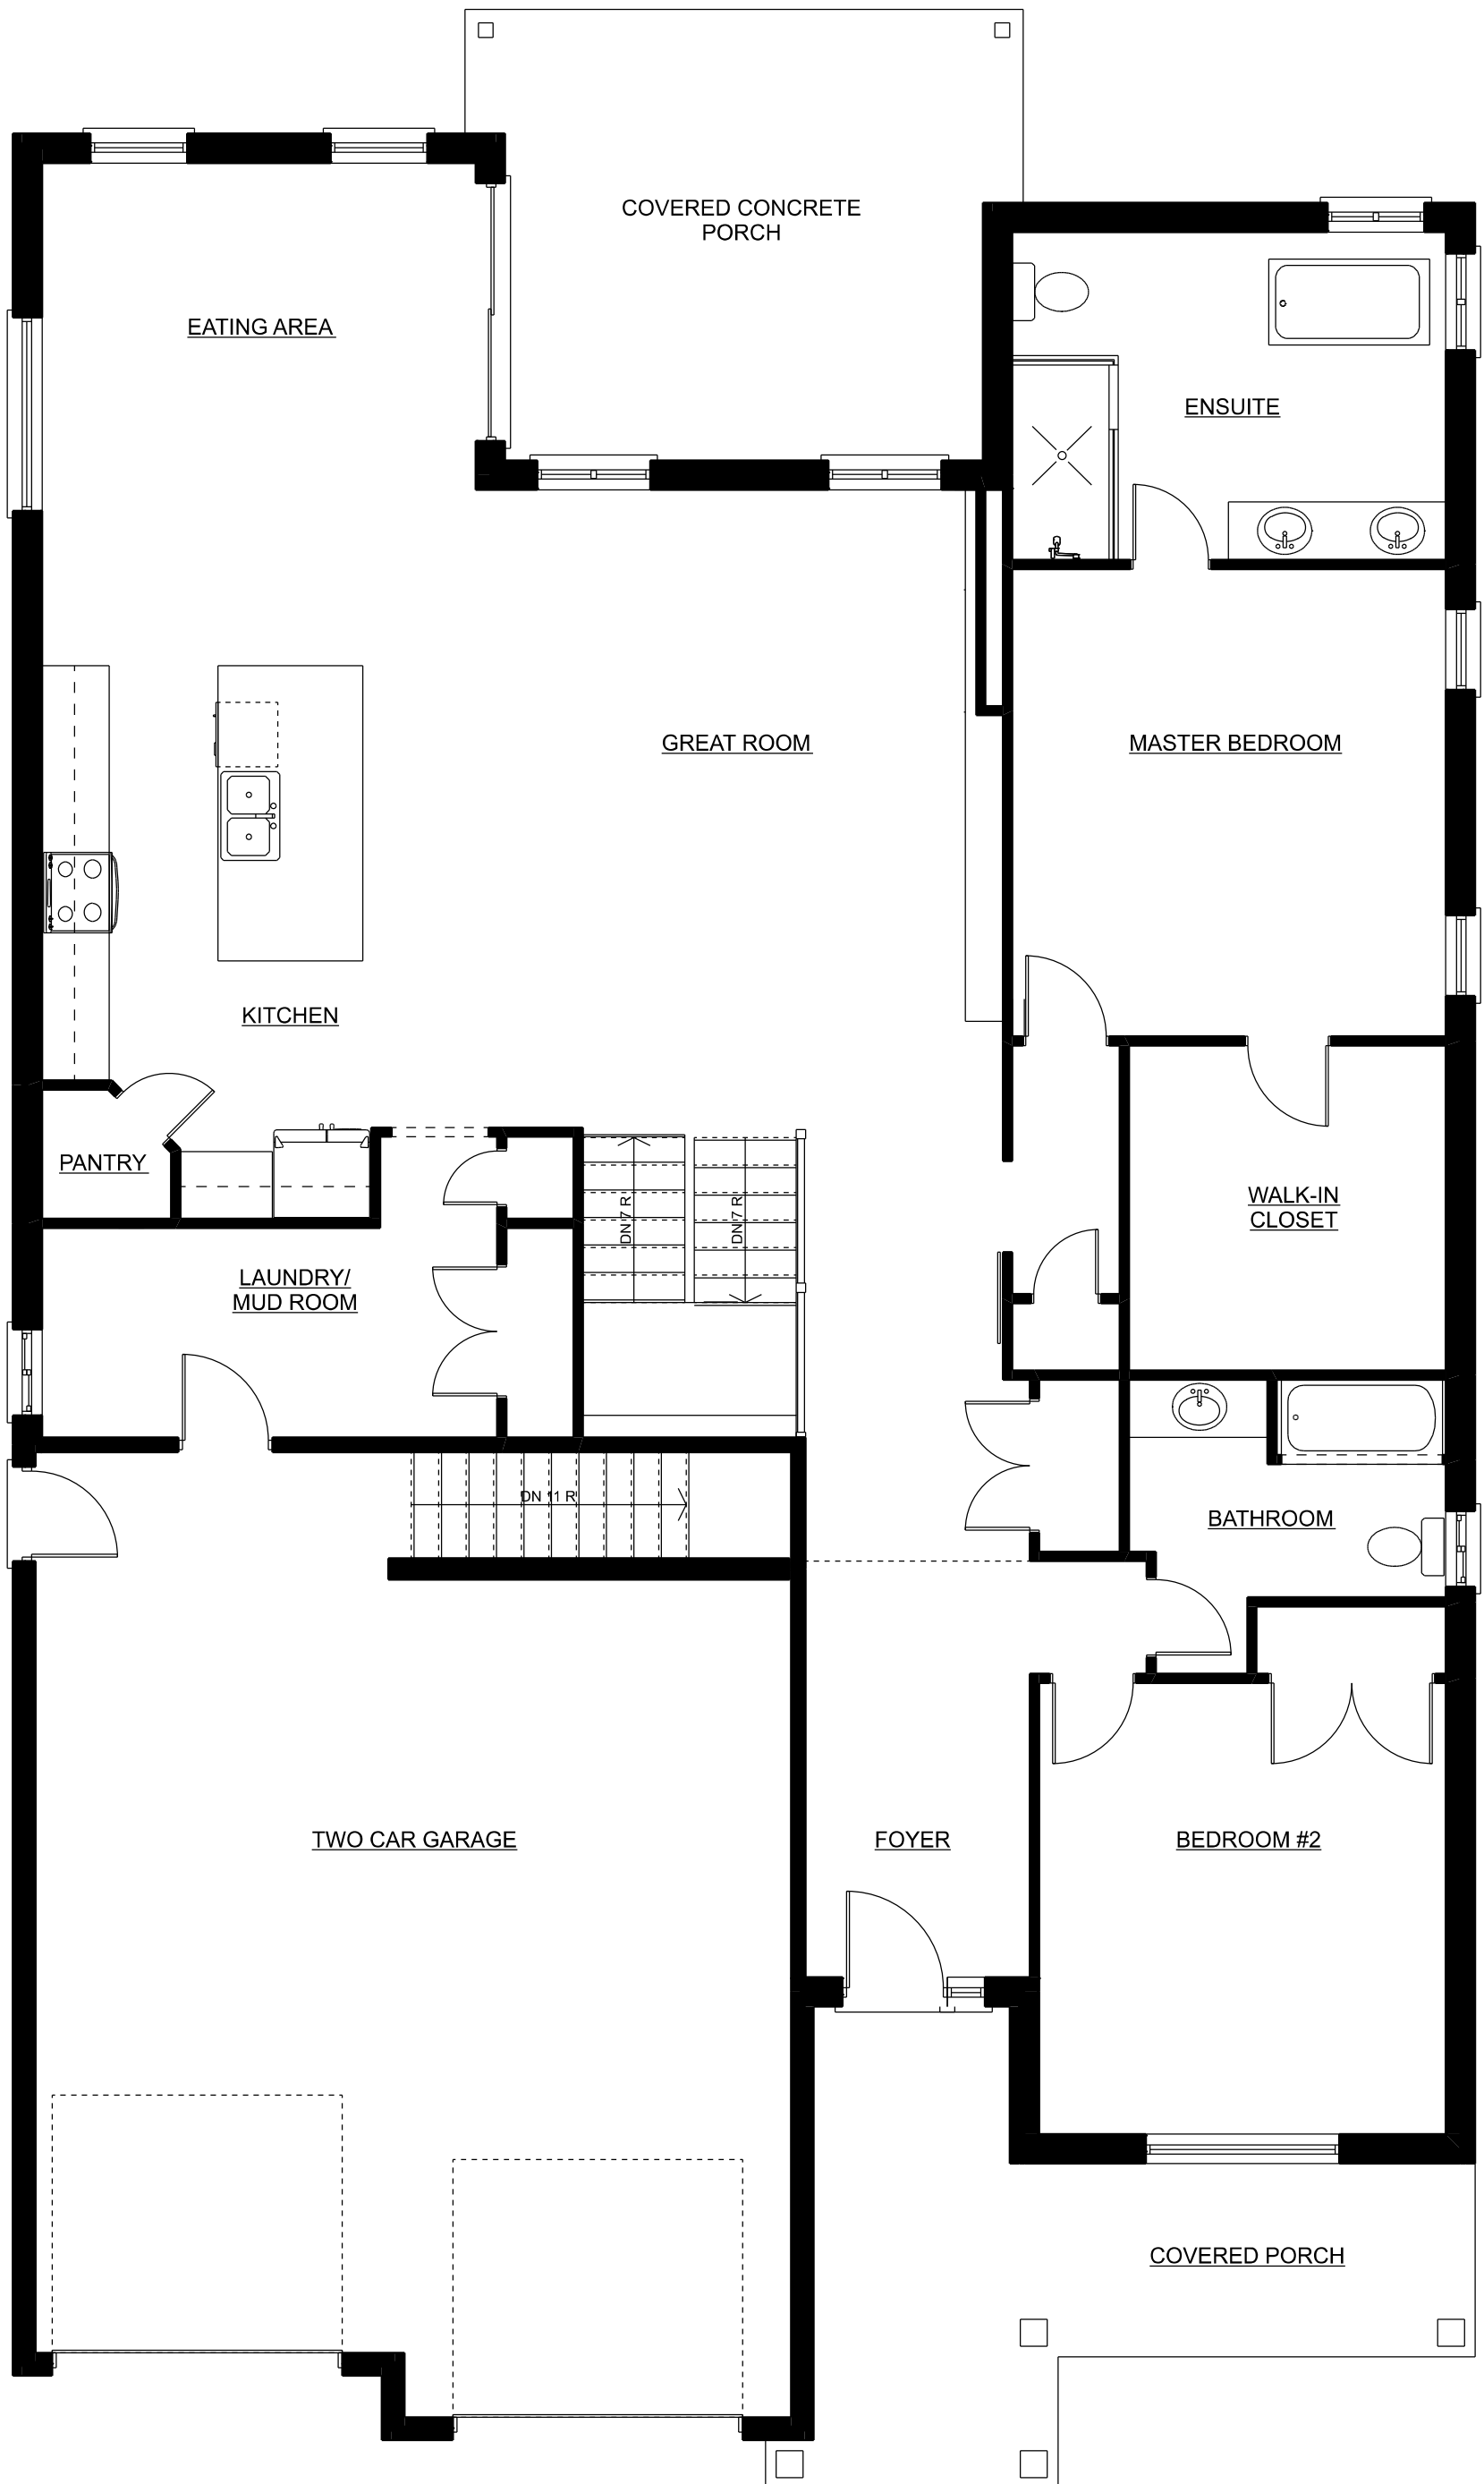

MAIN FLOOR PLAN

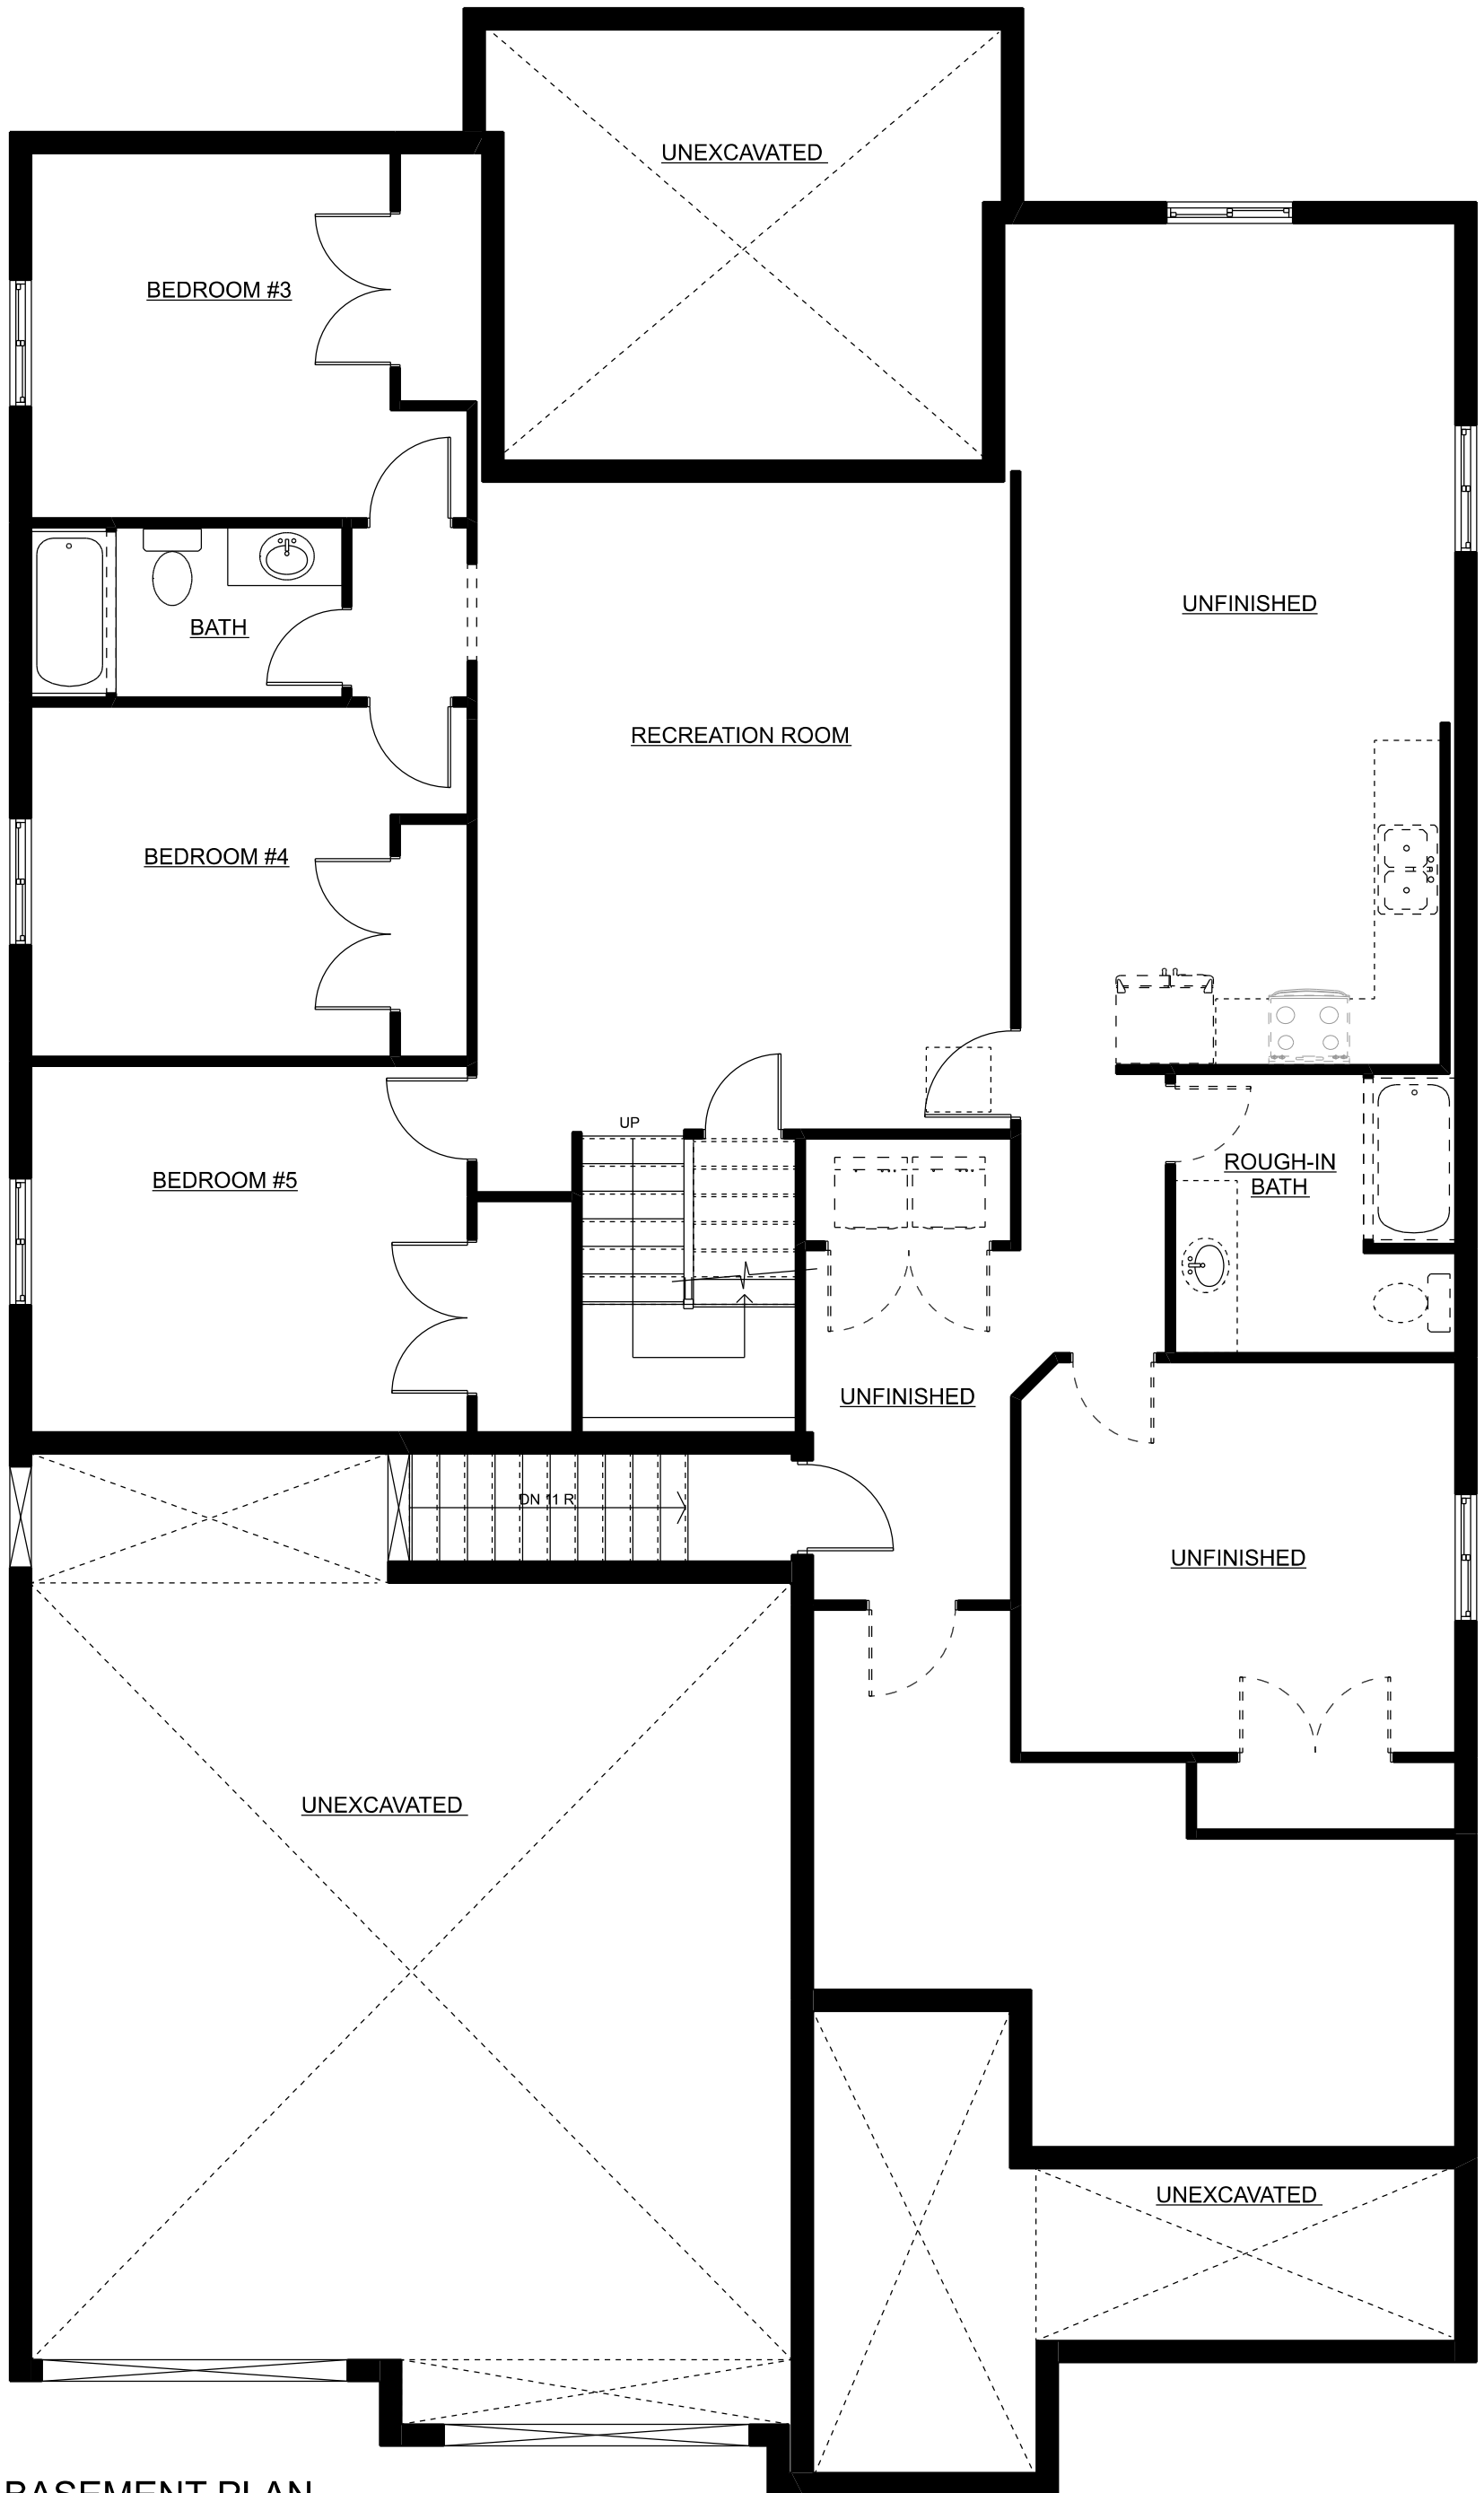

BASEMENT PLAN