





THE ASHLEY

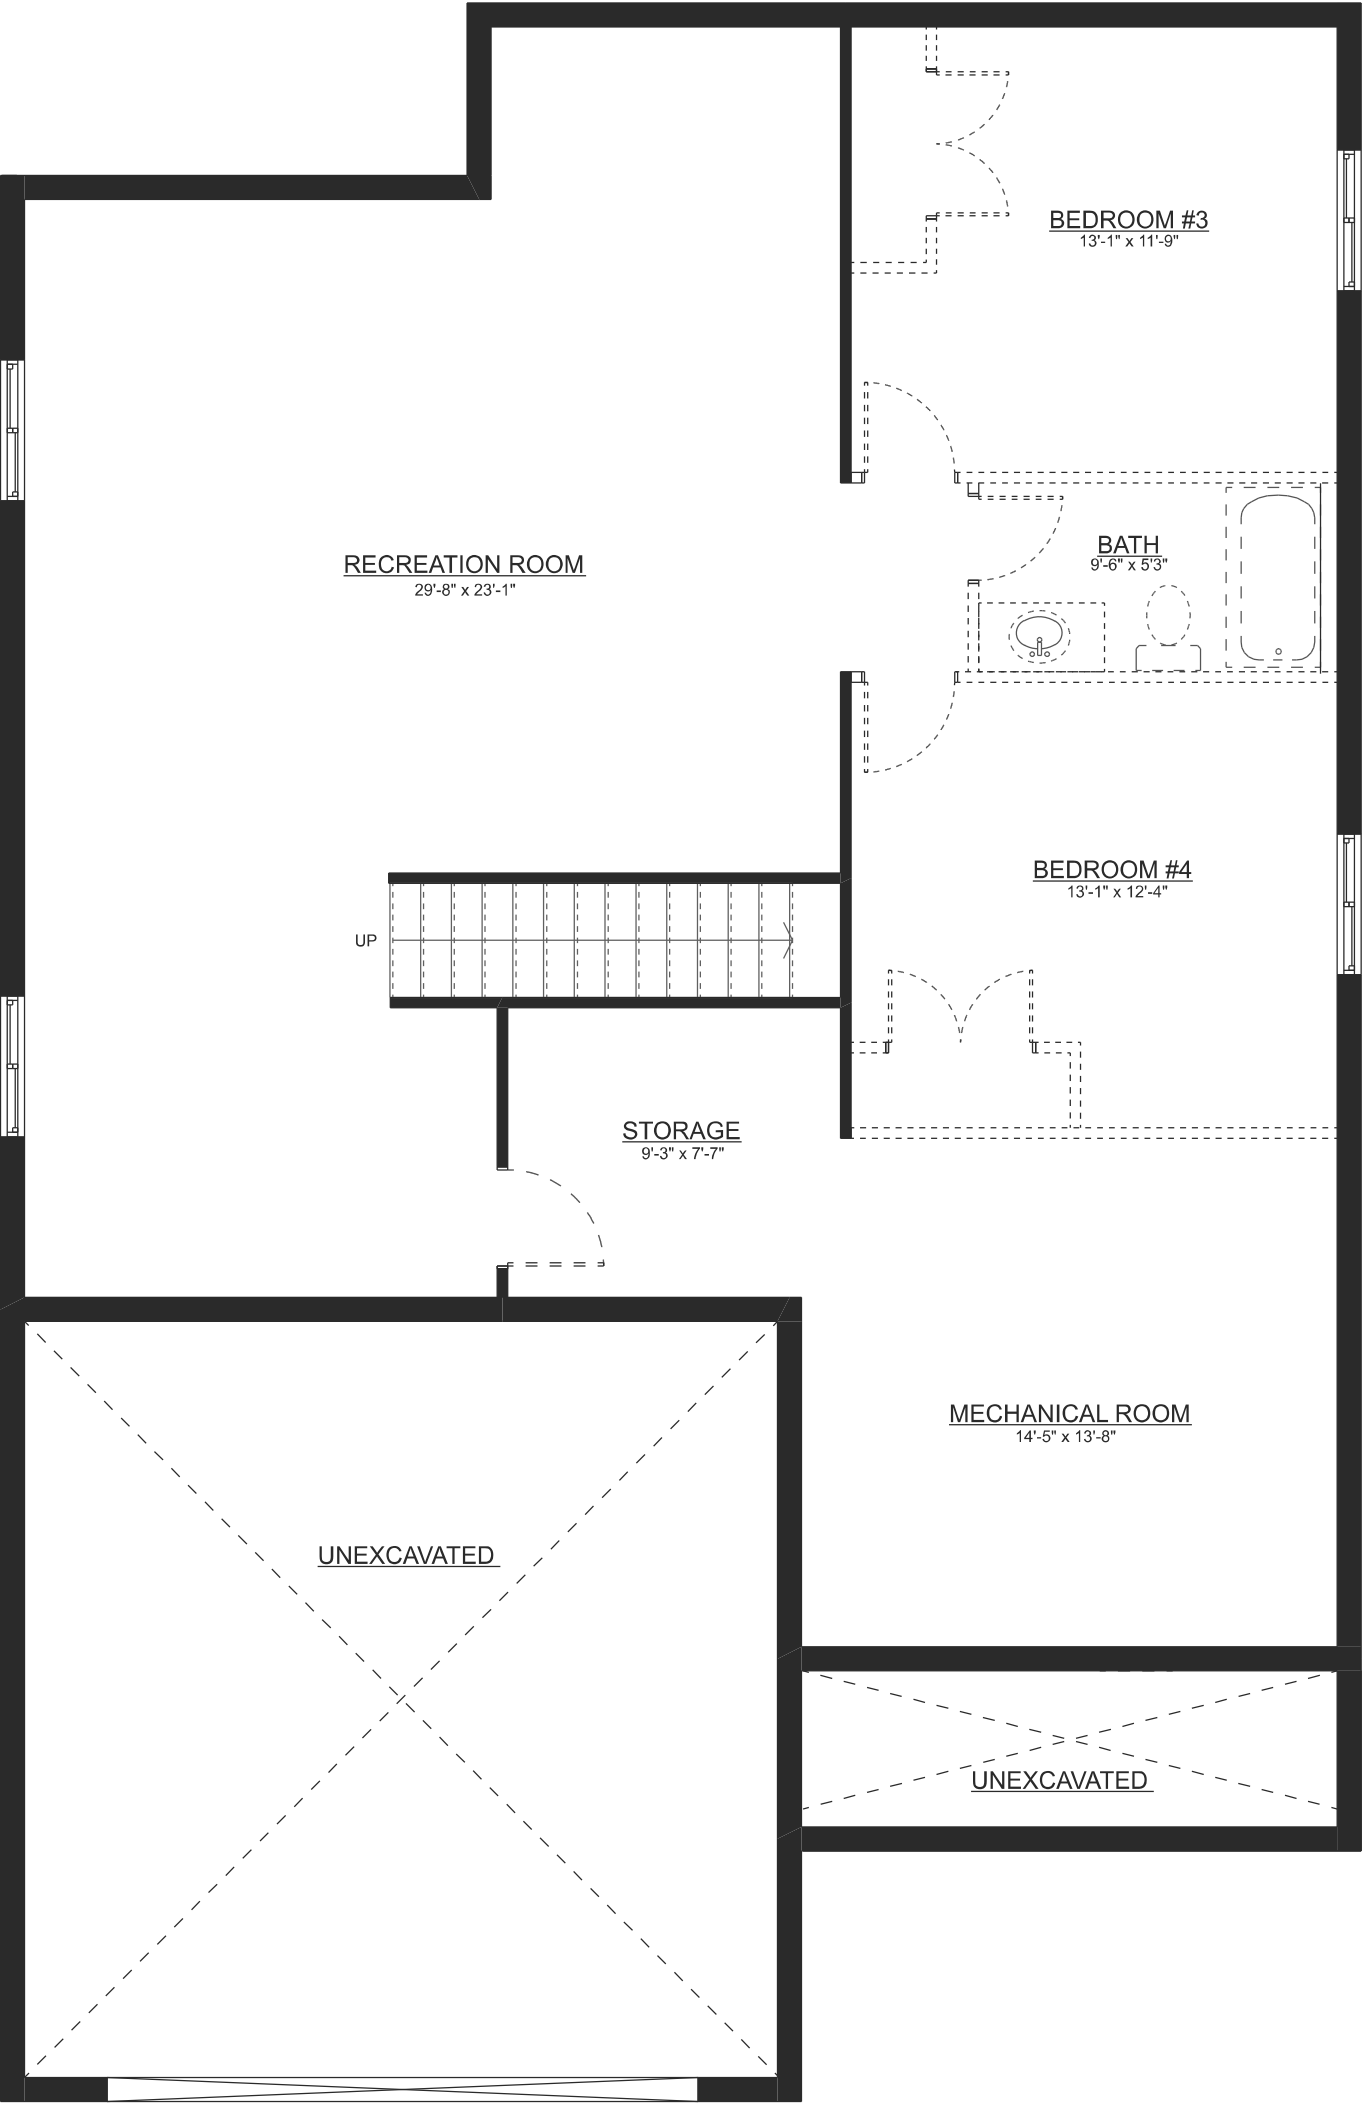

BASEMENT PLAN

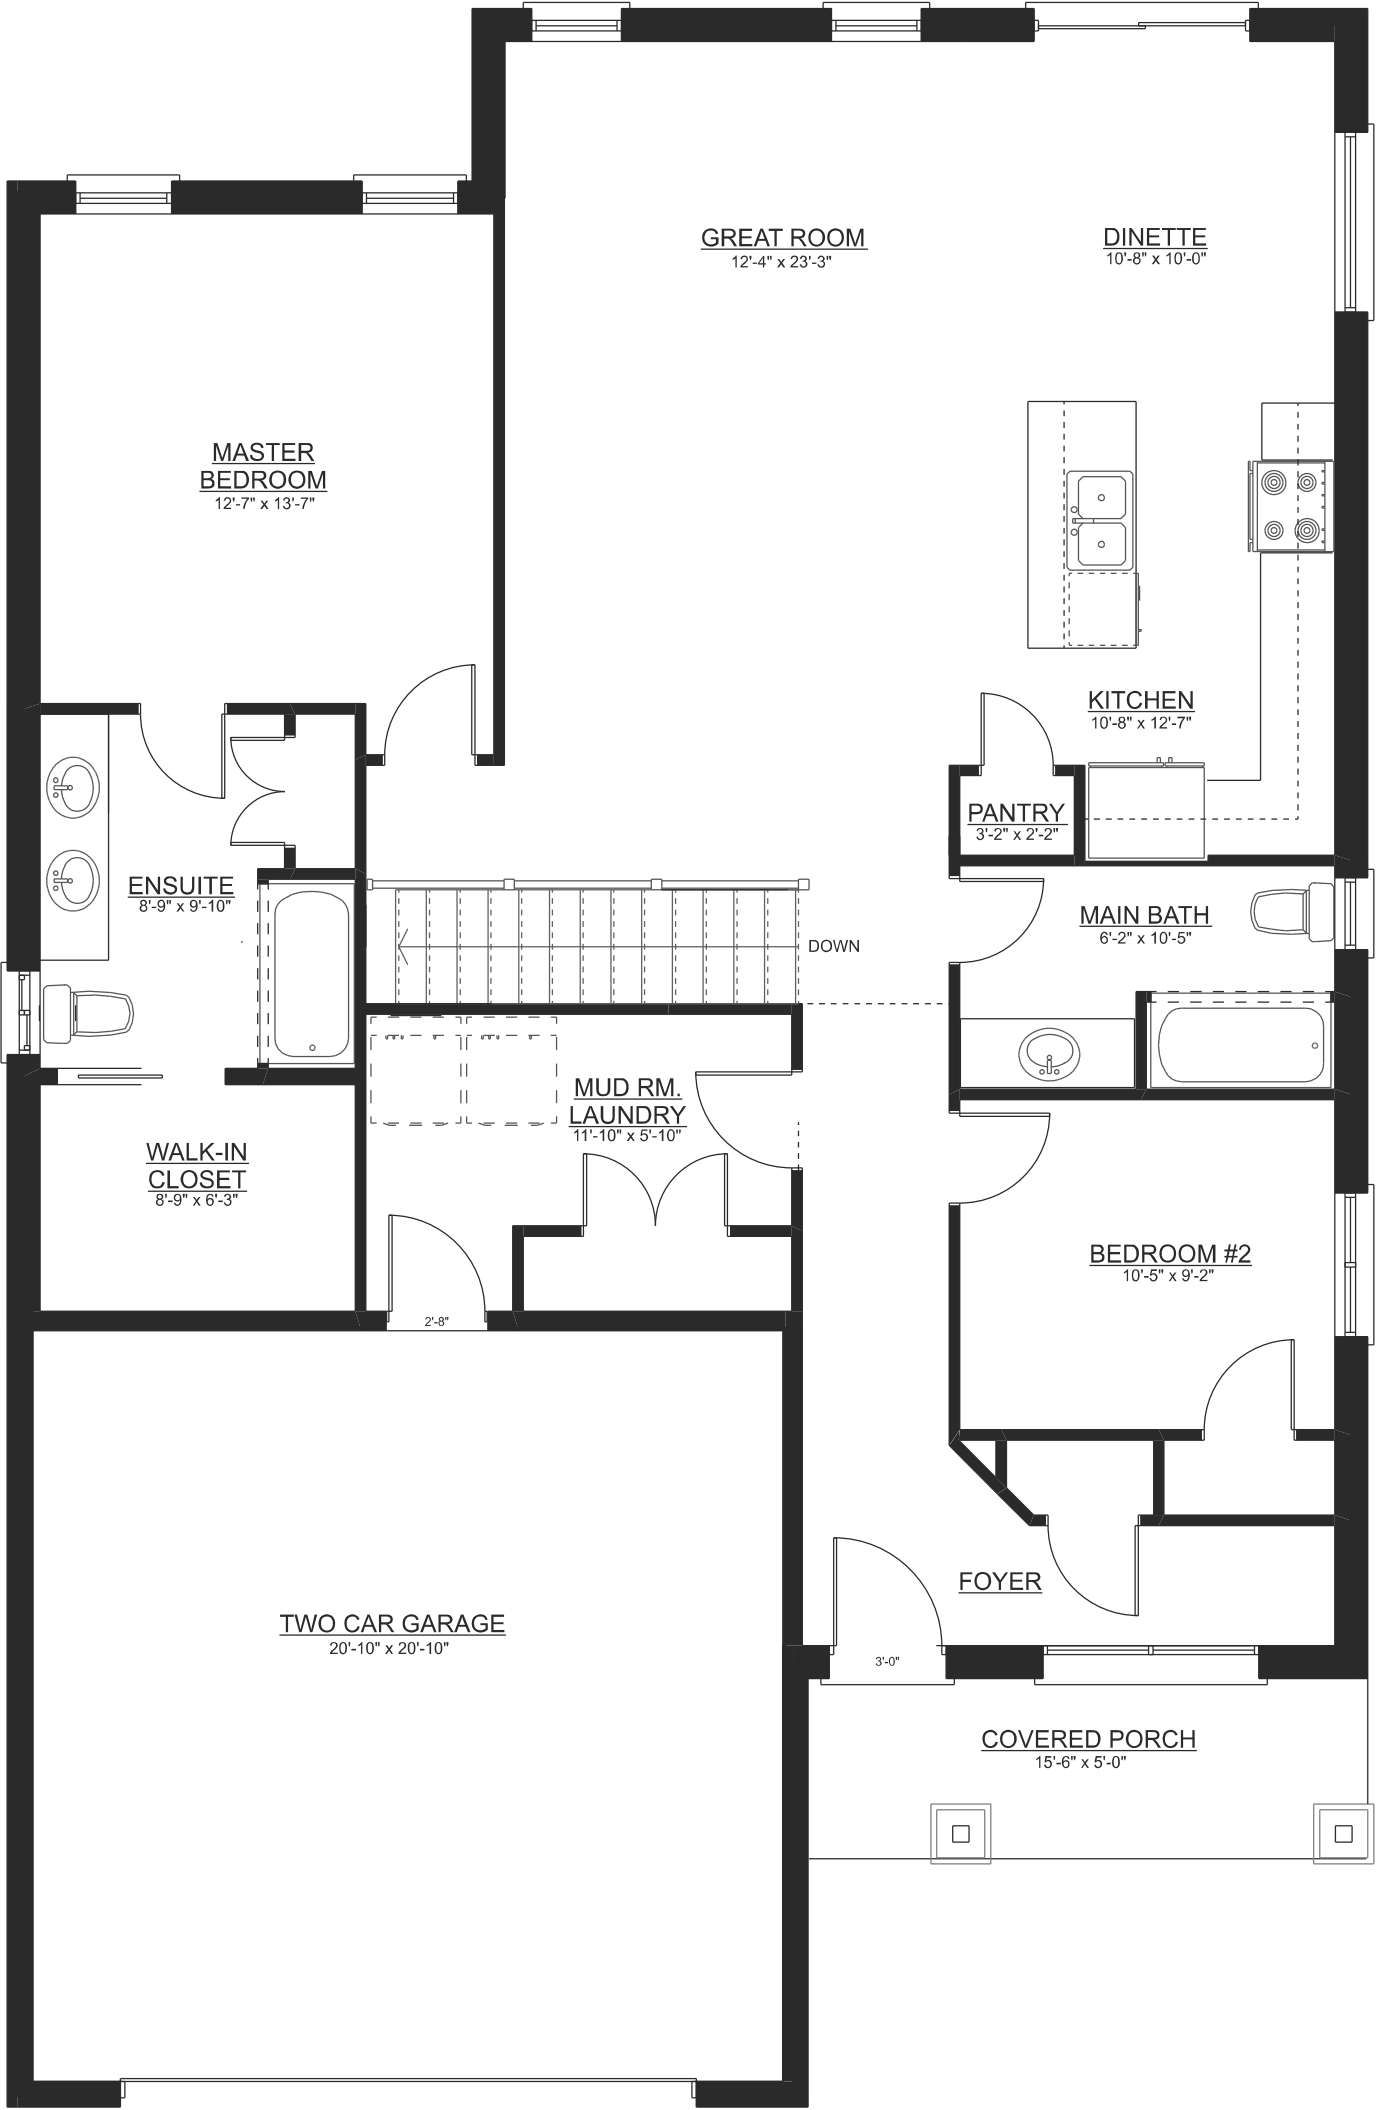

MAIN FLOOR PLAN