






FRONT ELEVATION

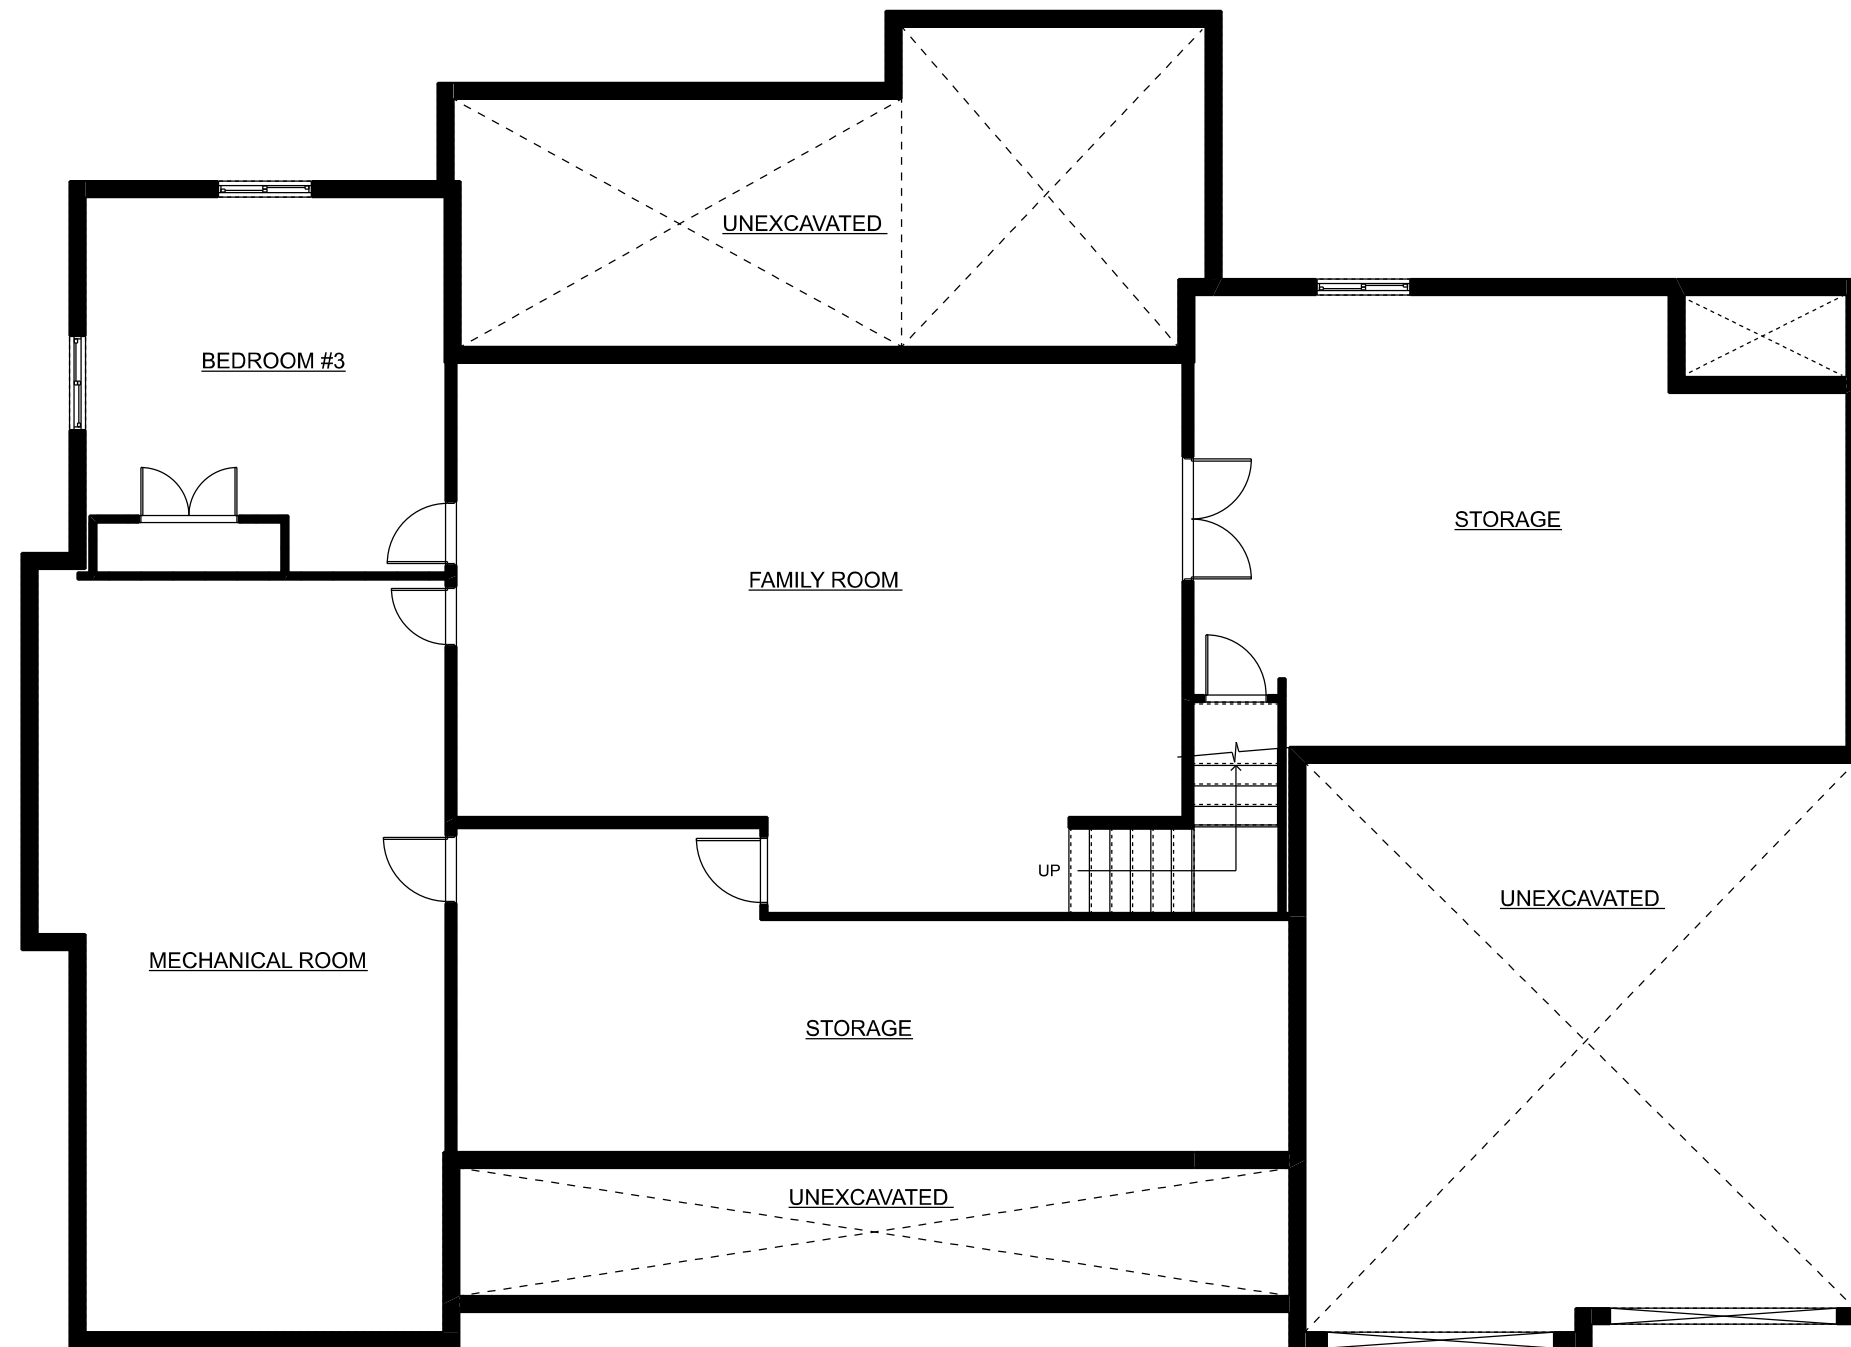

BASEMENT LAYOUT

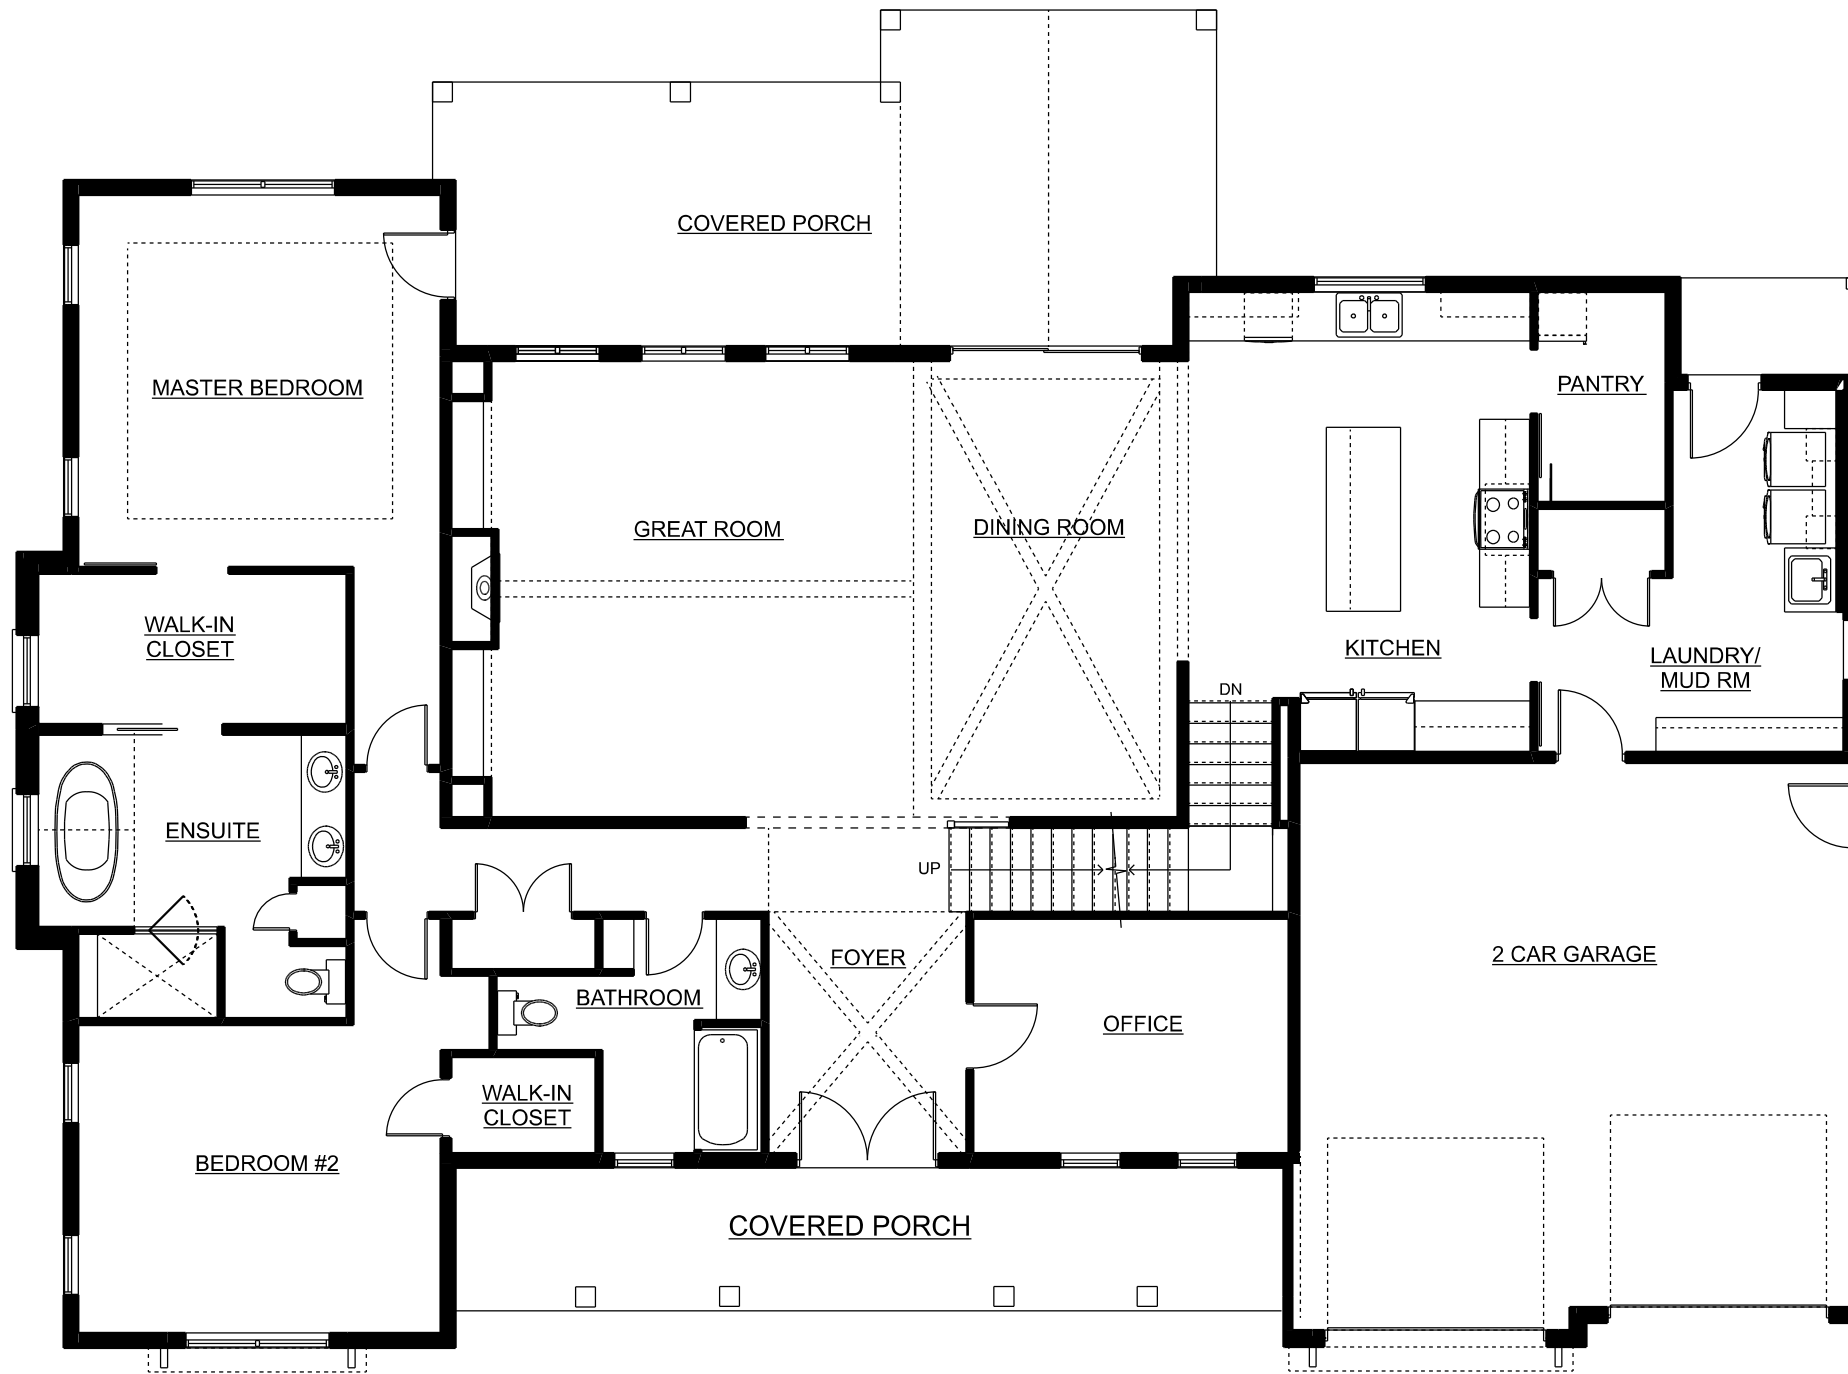

MAIN FLOOR LAYOUT

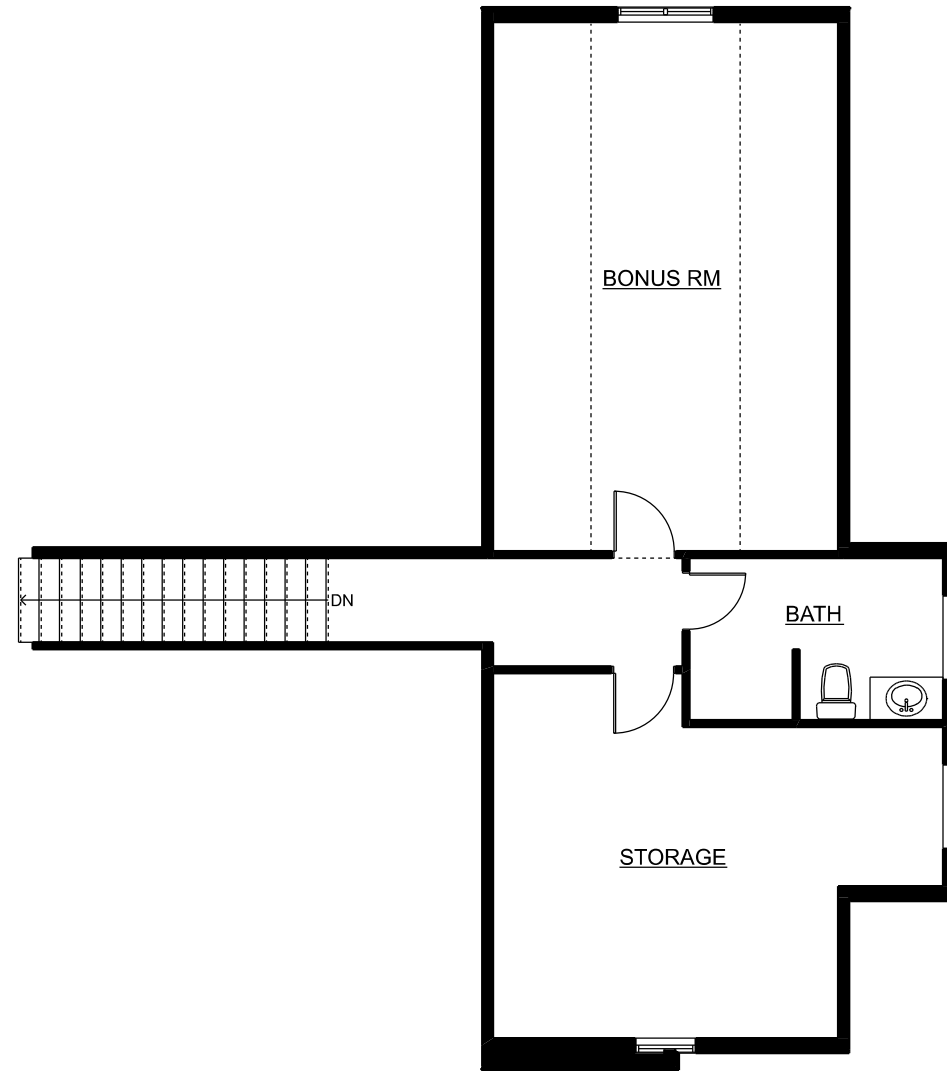

SECOND FLOOR PLAN