



FRONT ELEVATION

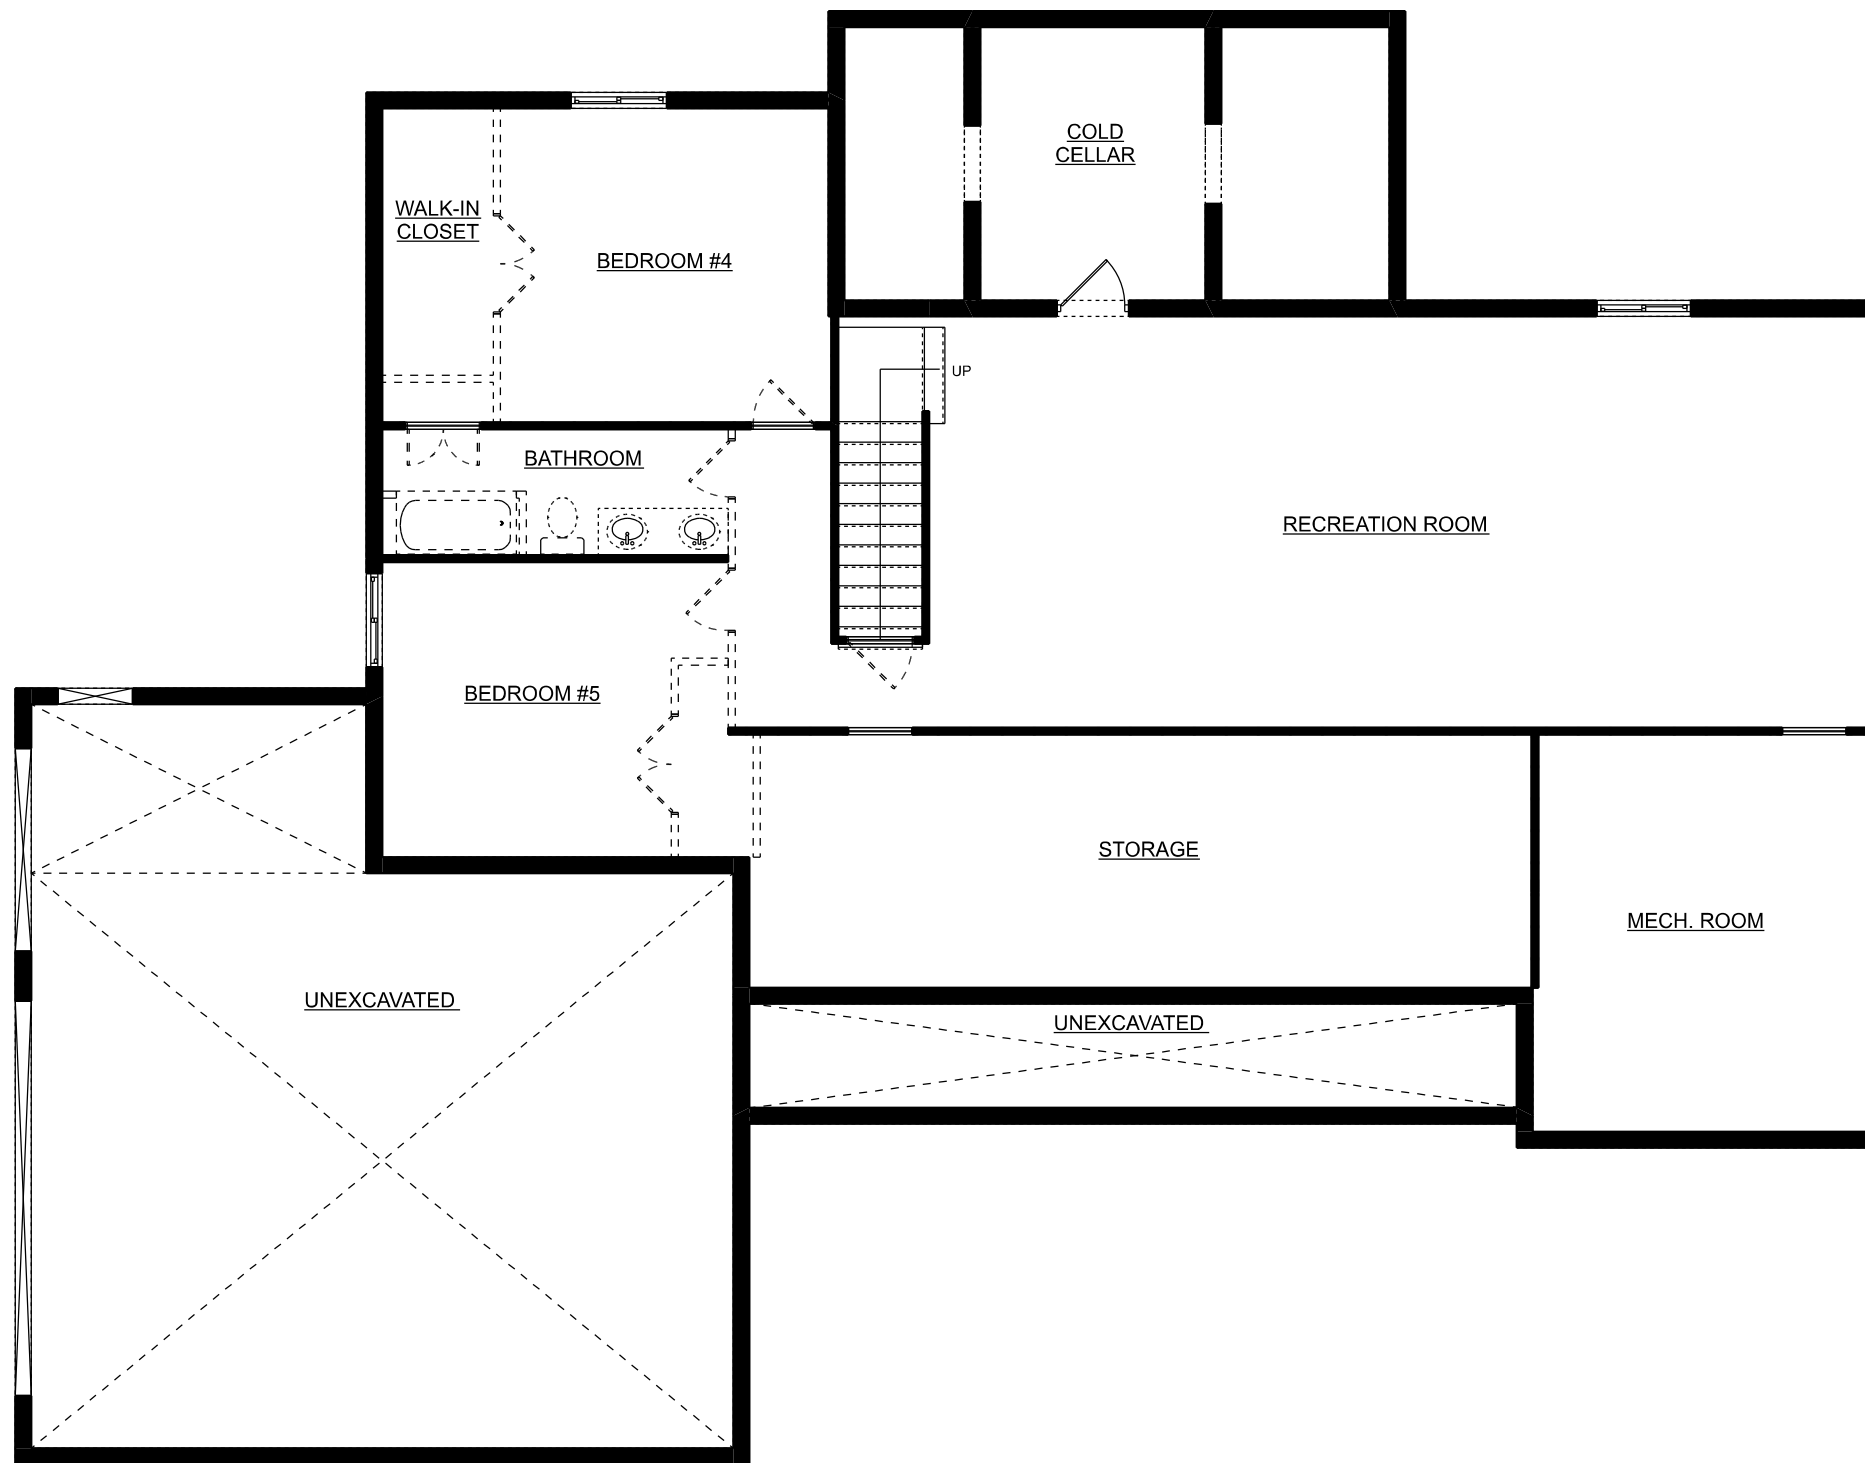

BASEMENT PLAN

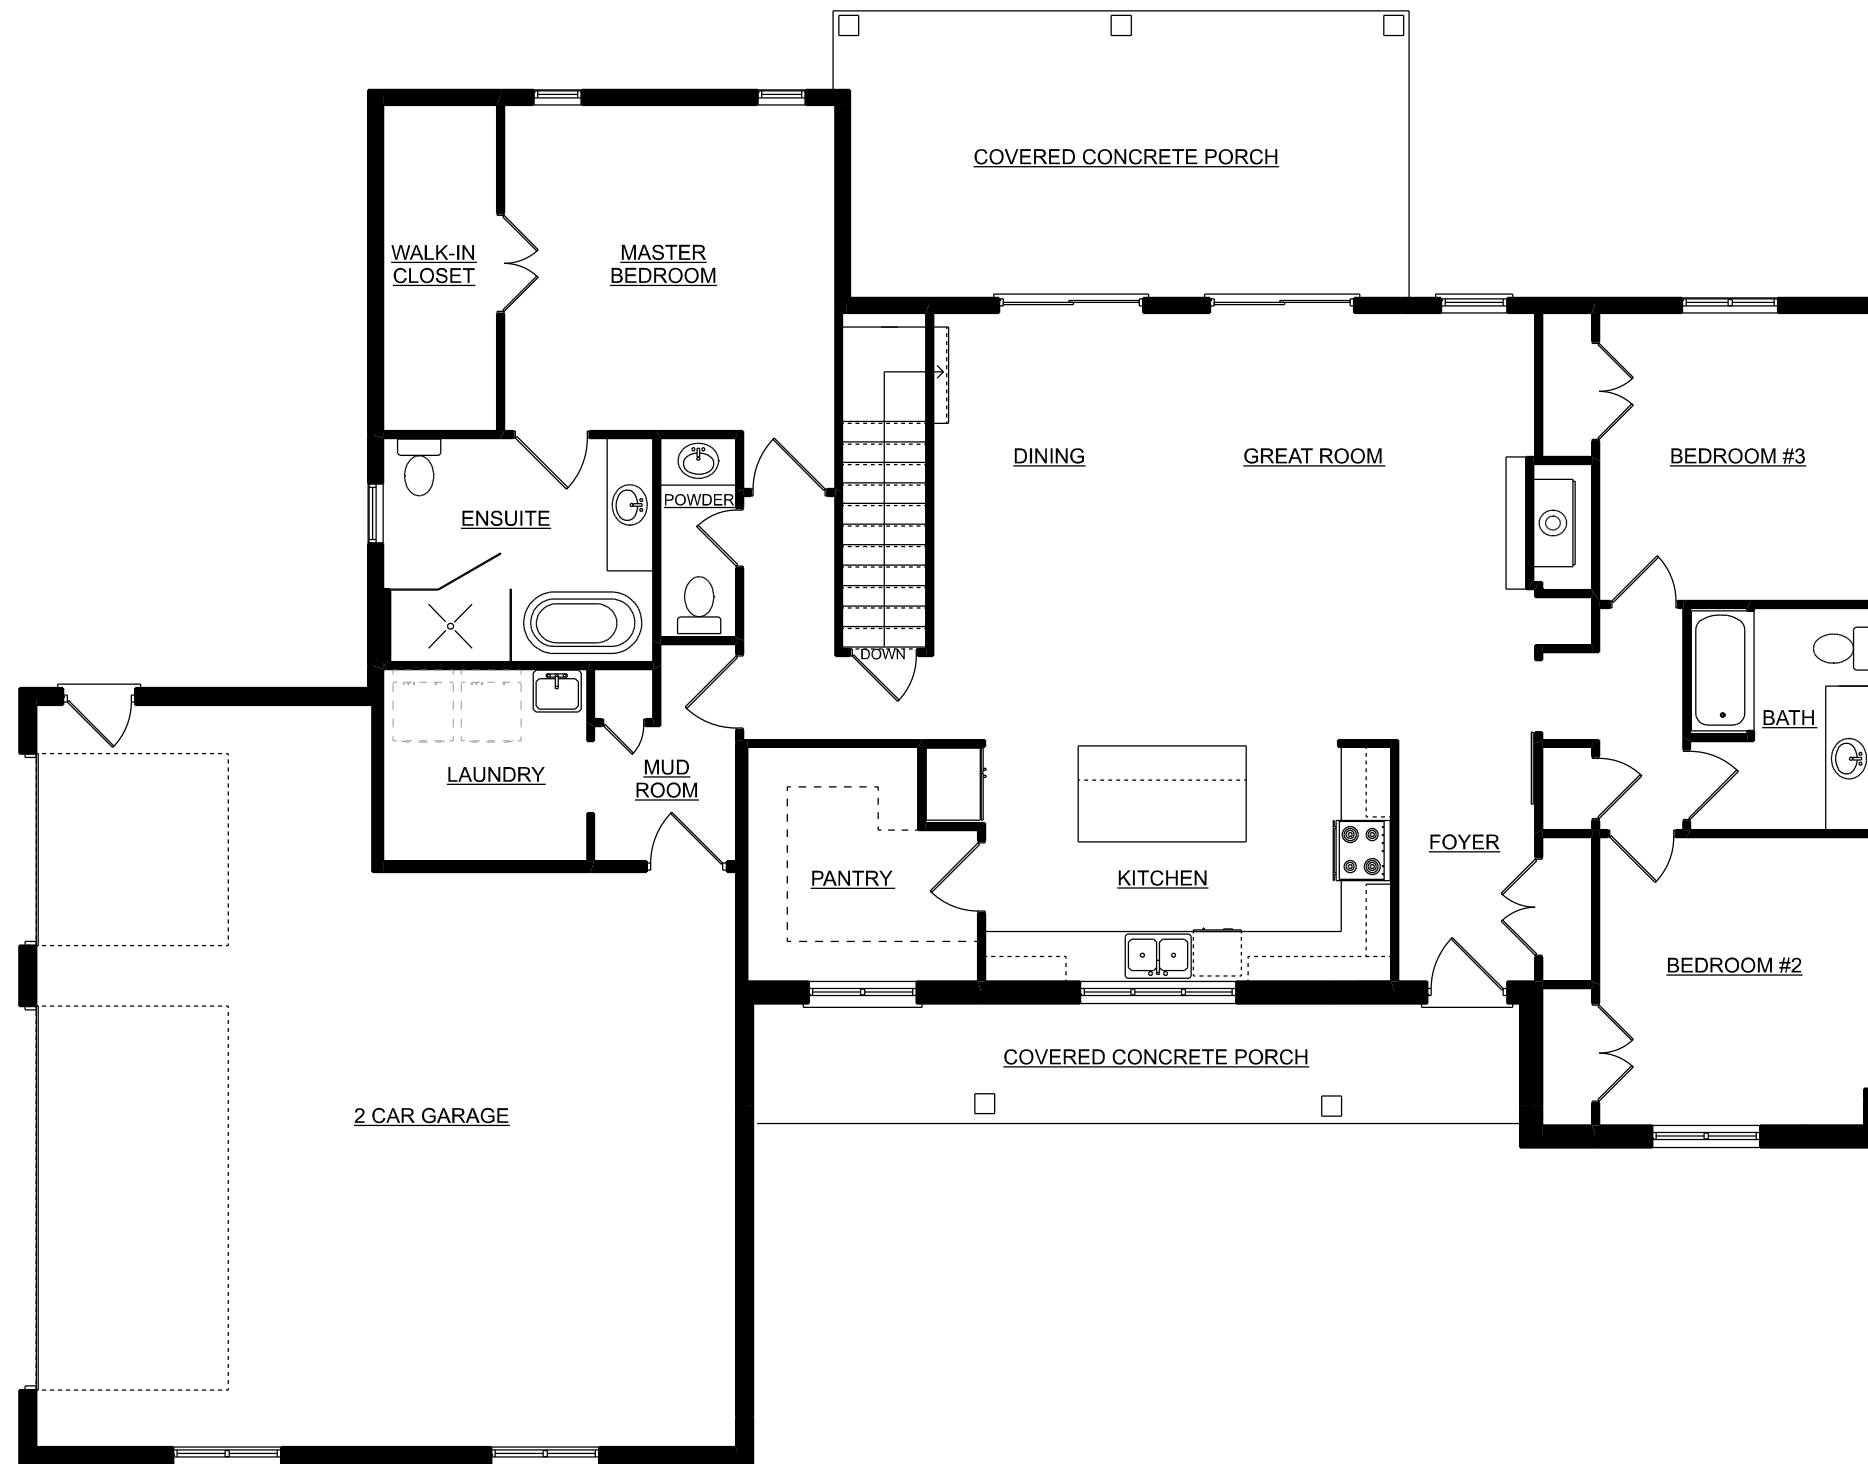

MAIN FLOOR PLAN