






FRONT ELEVATION

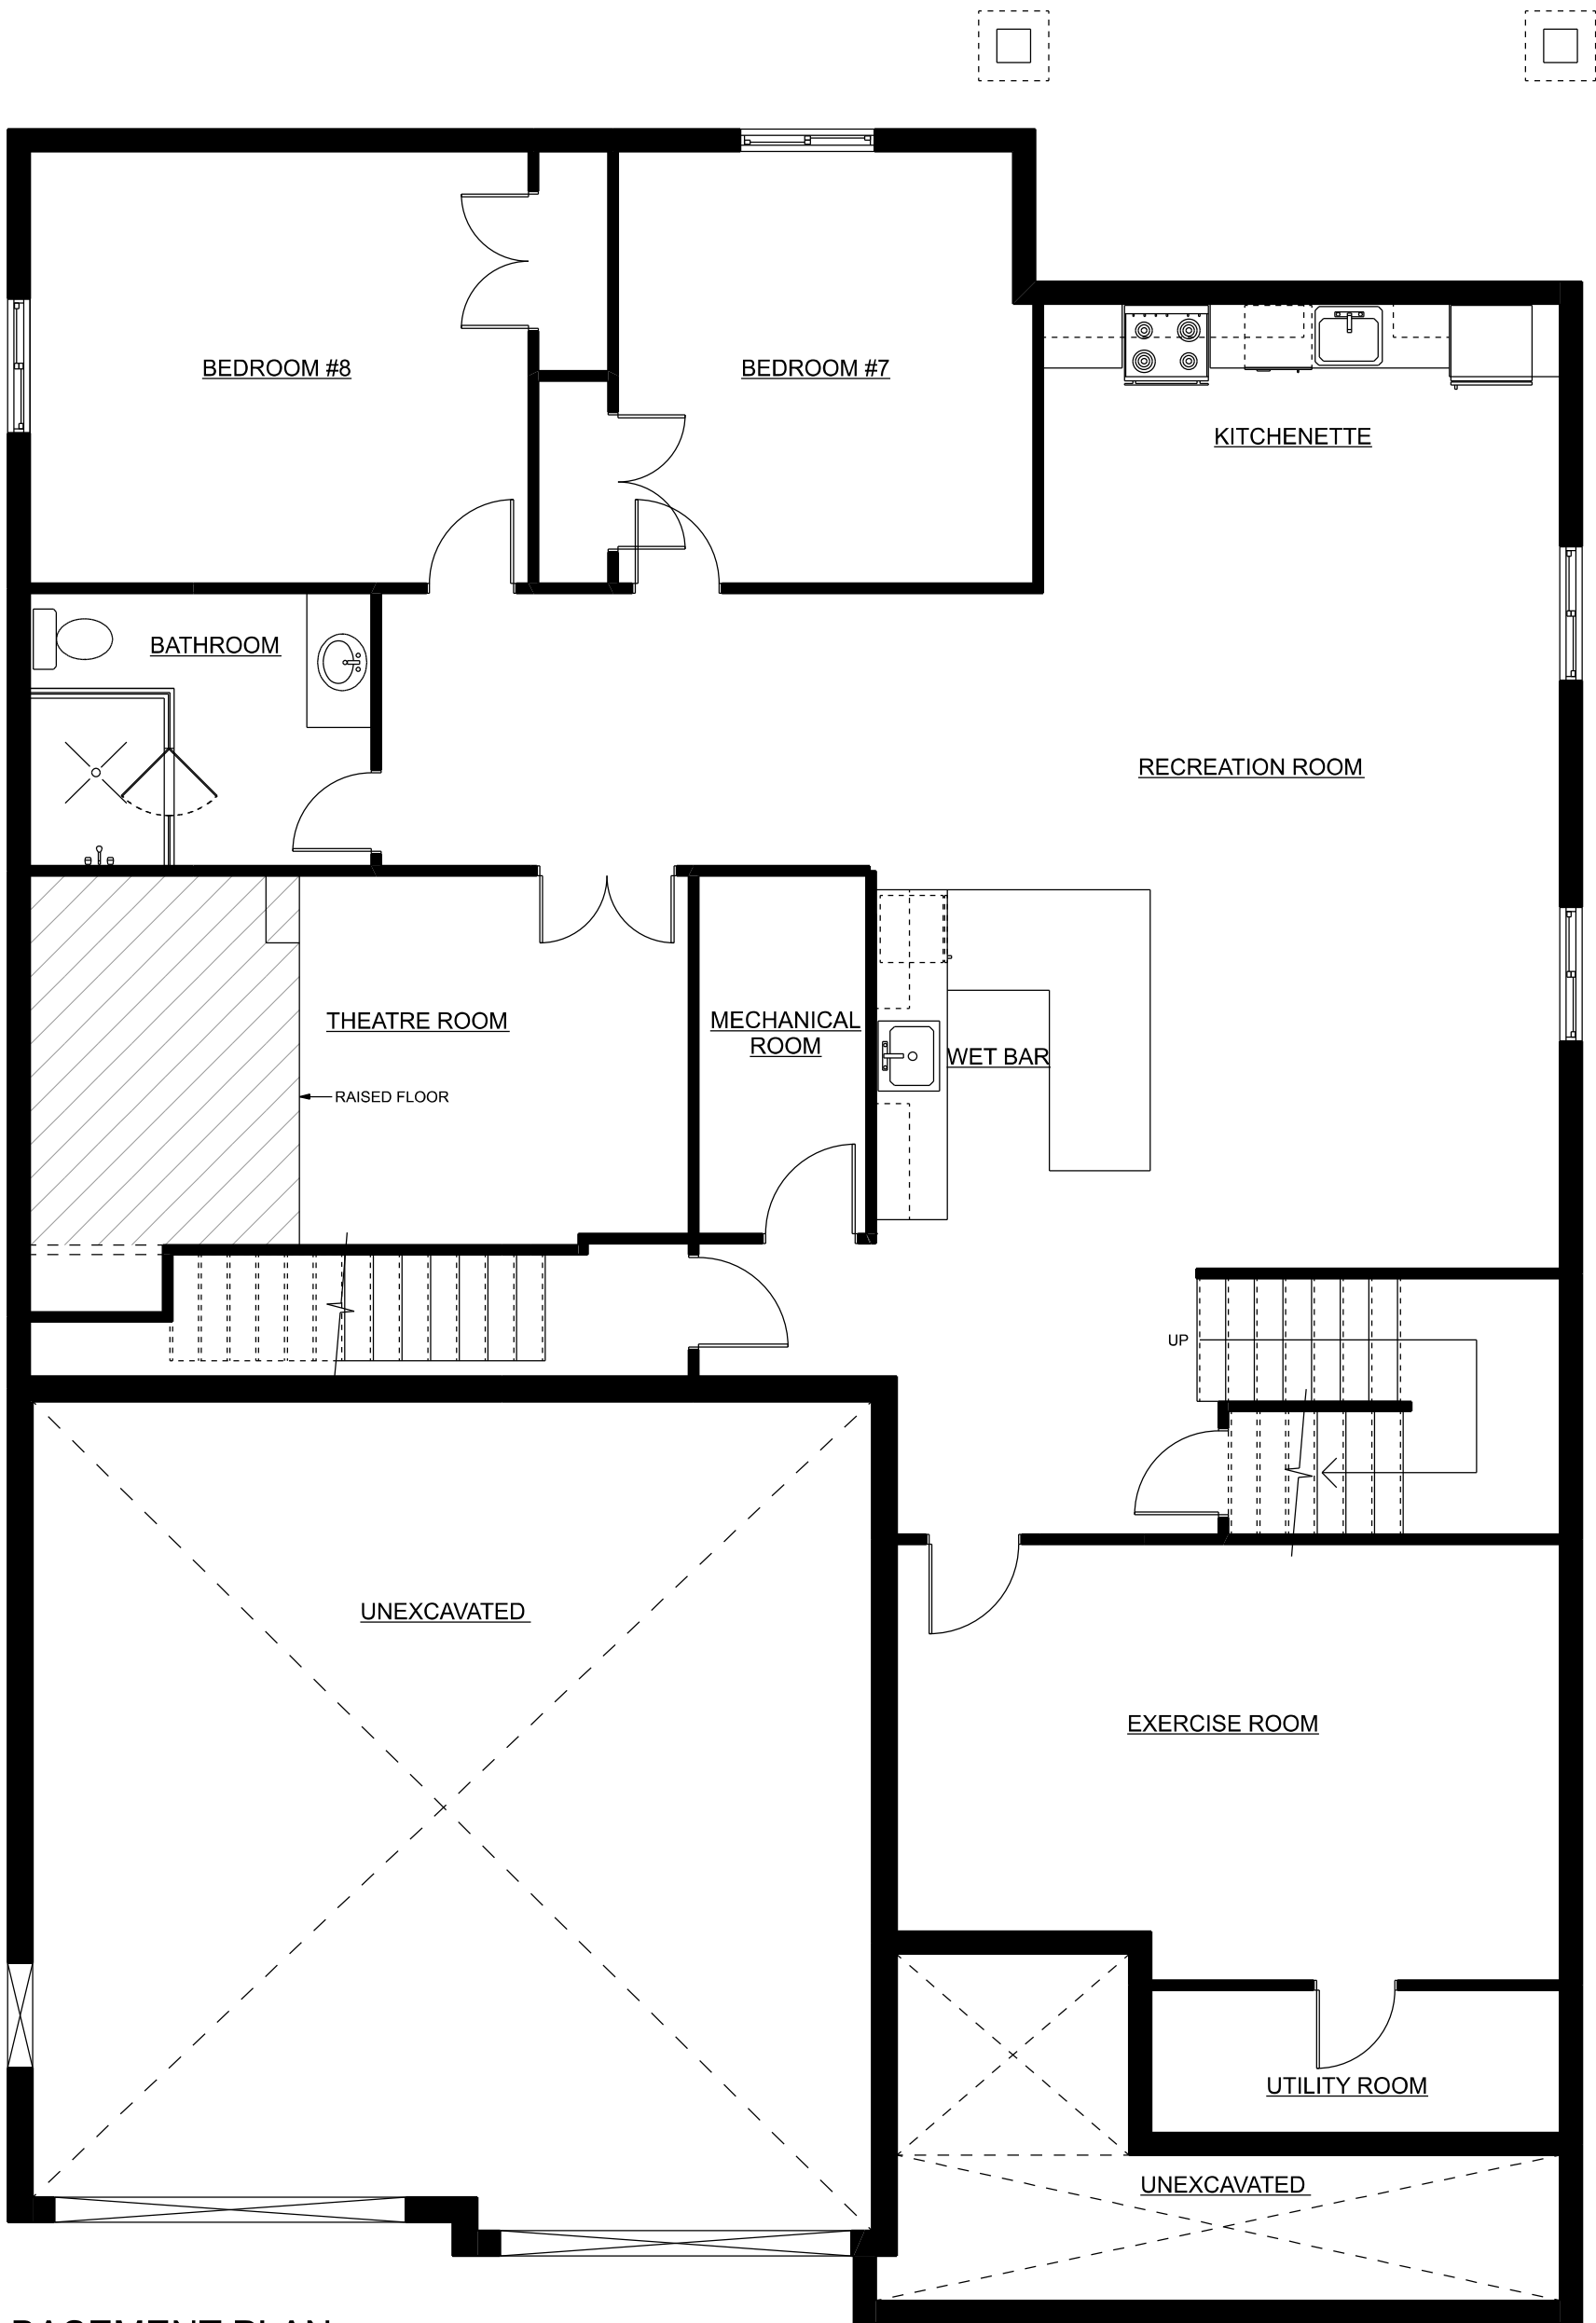

BASEMENT PLAN

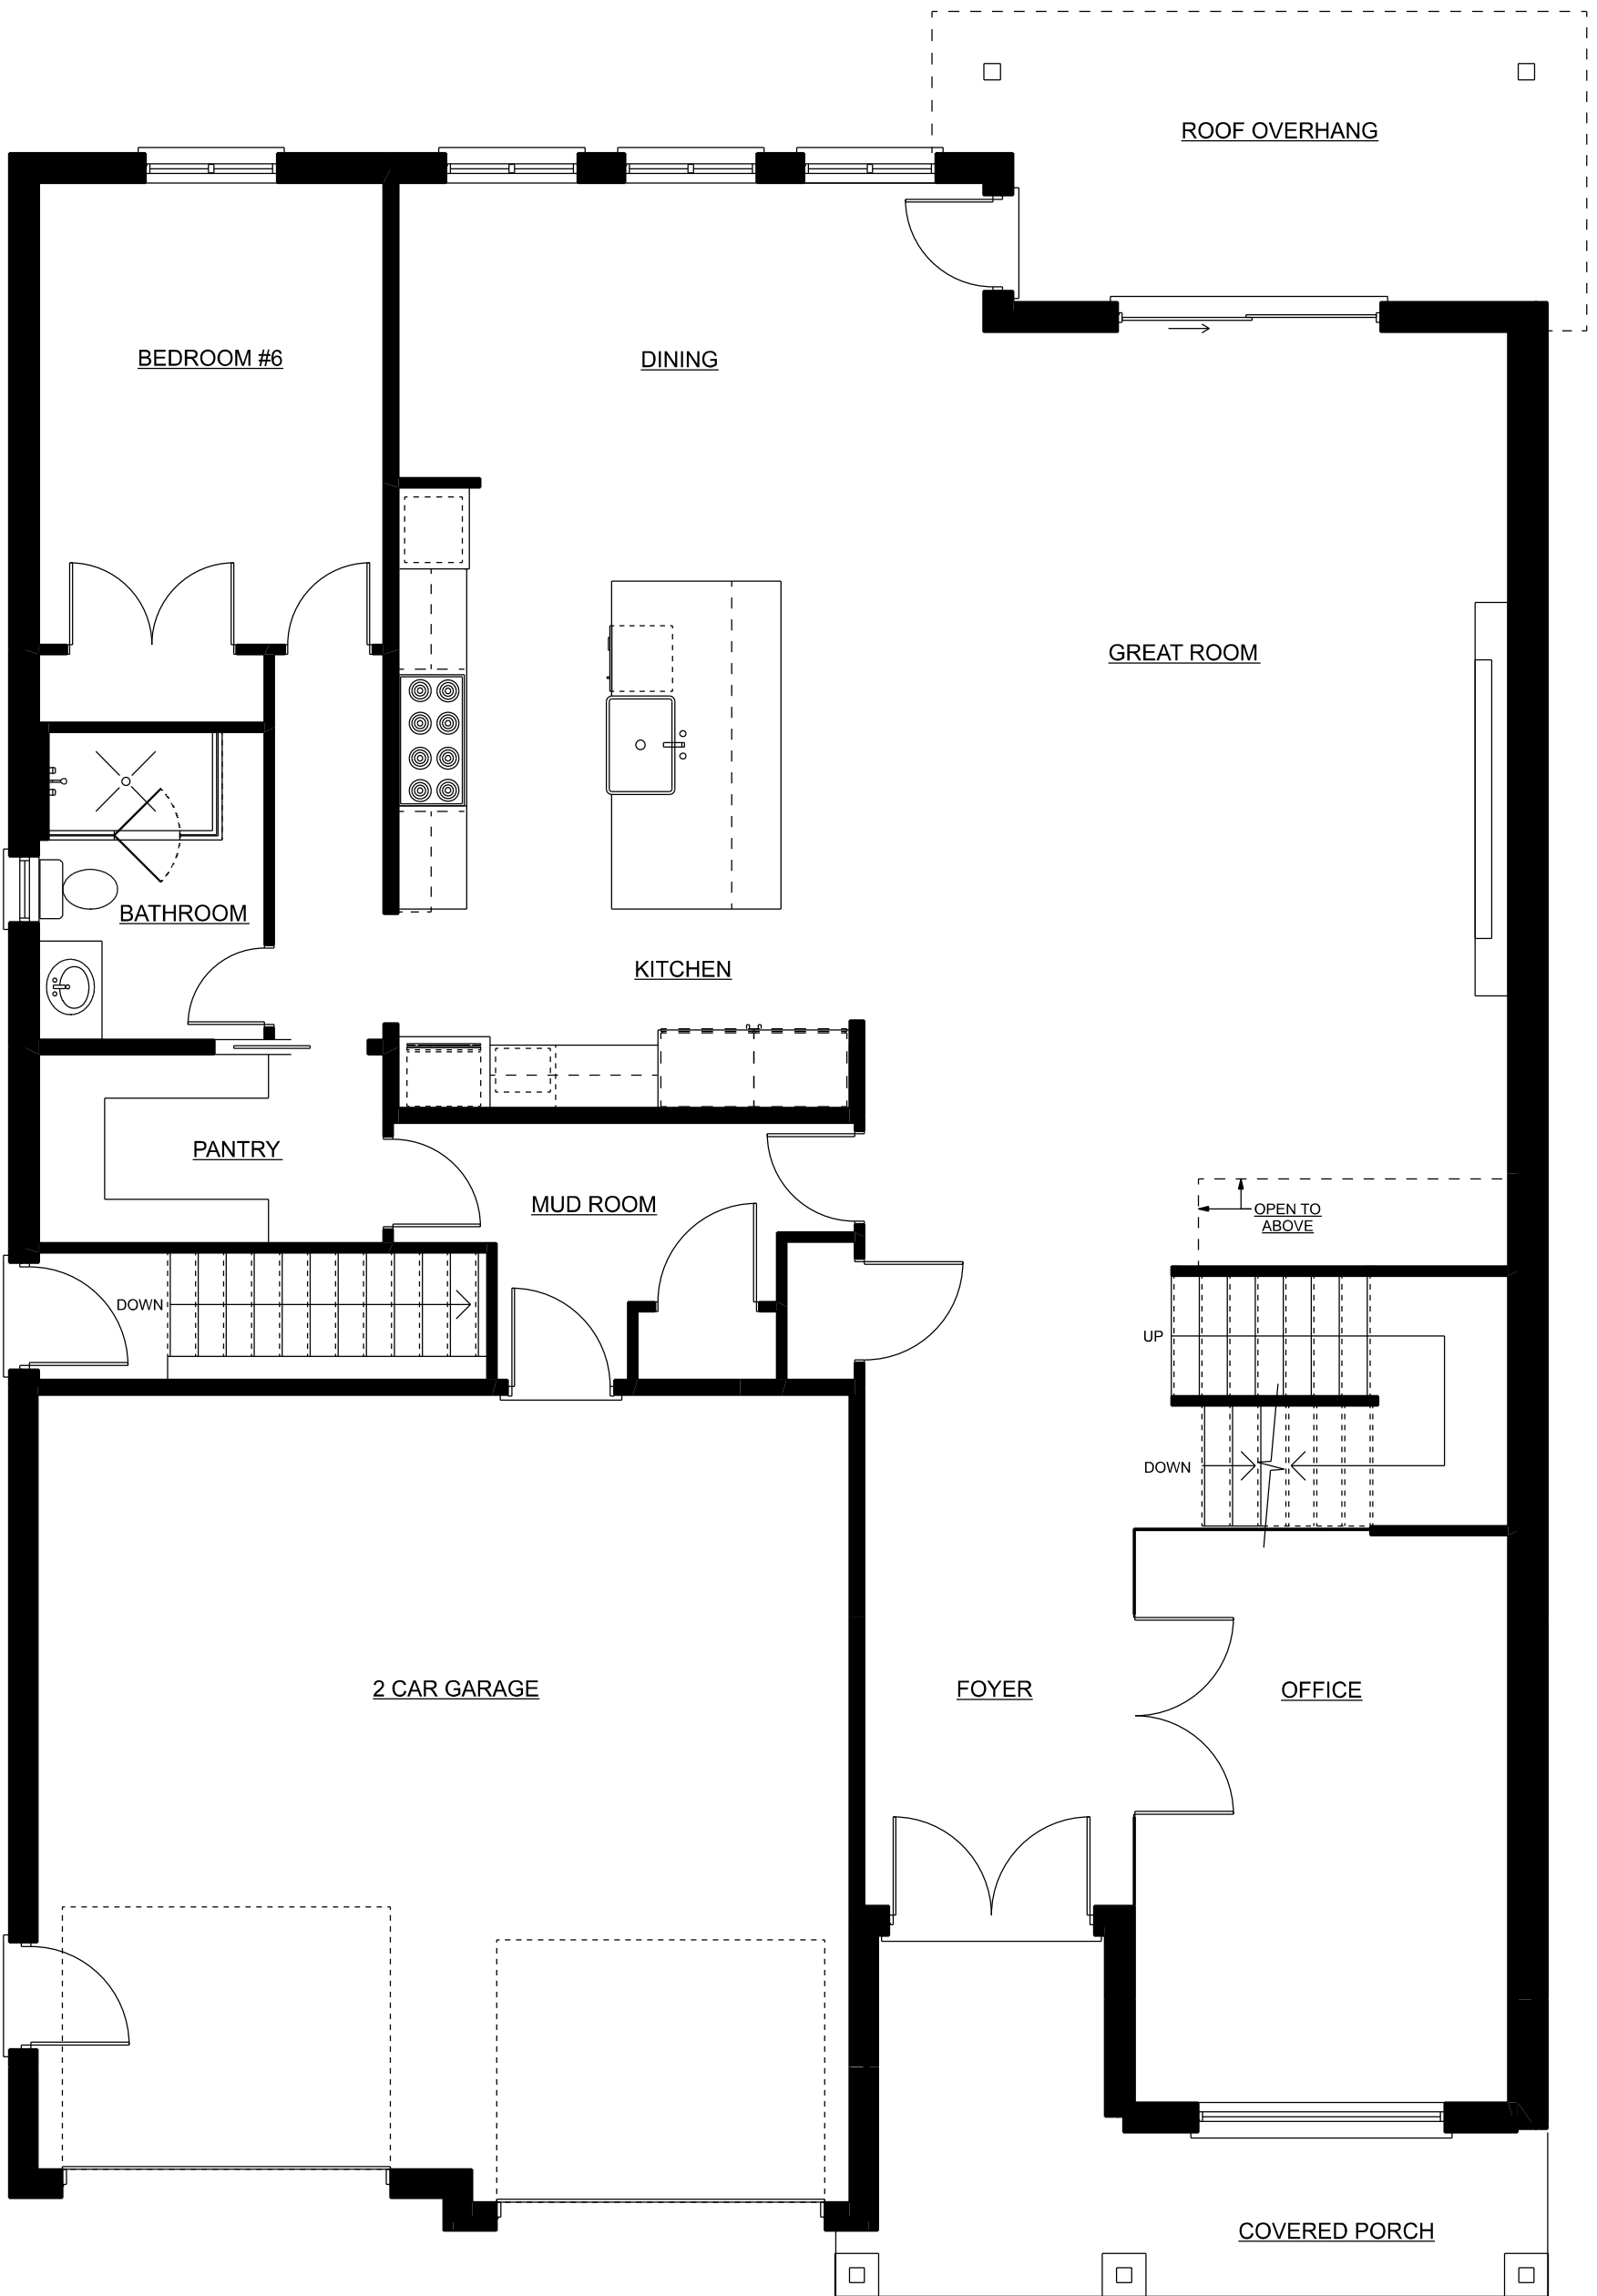

MAIN FLOOR PLAN

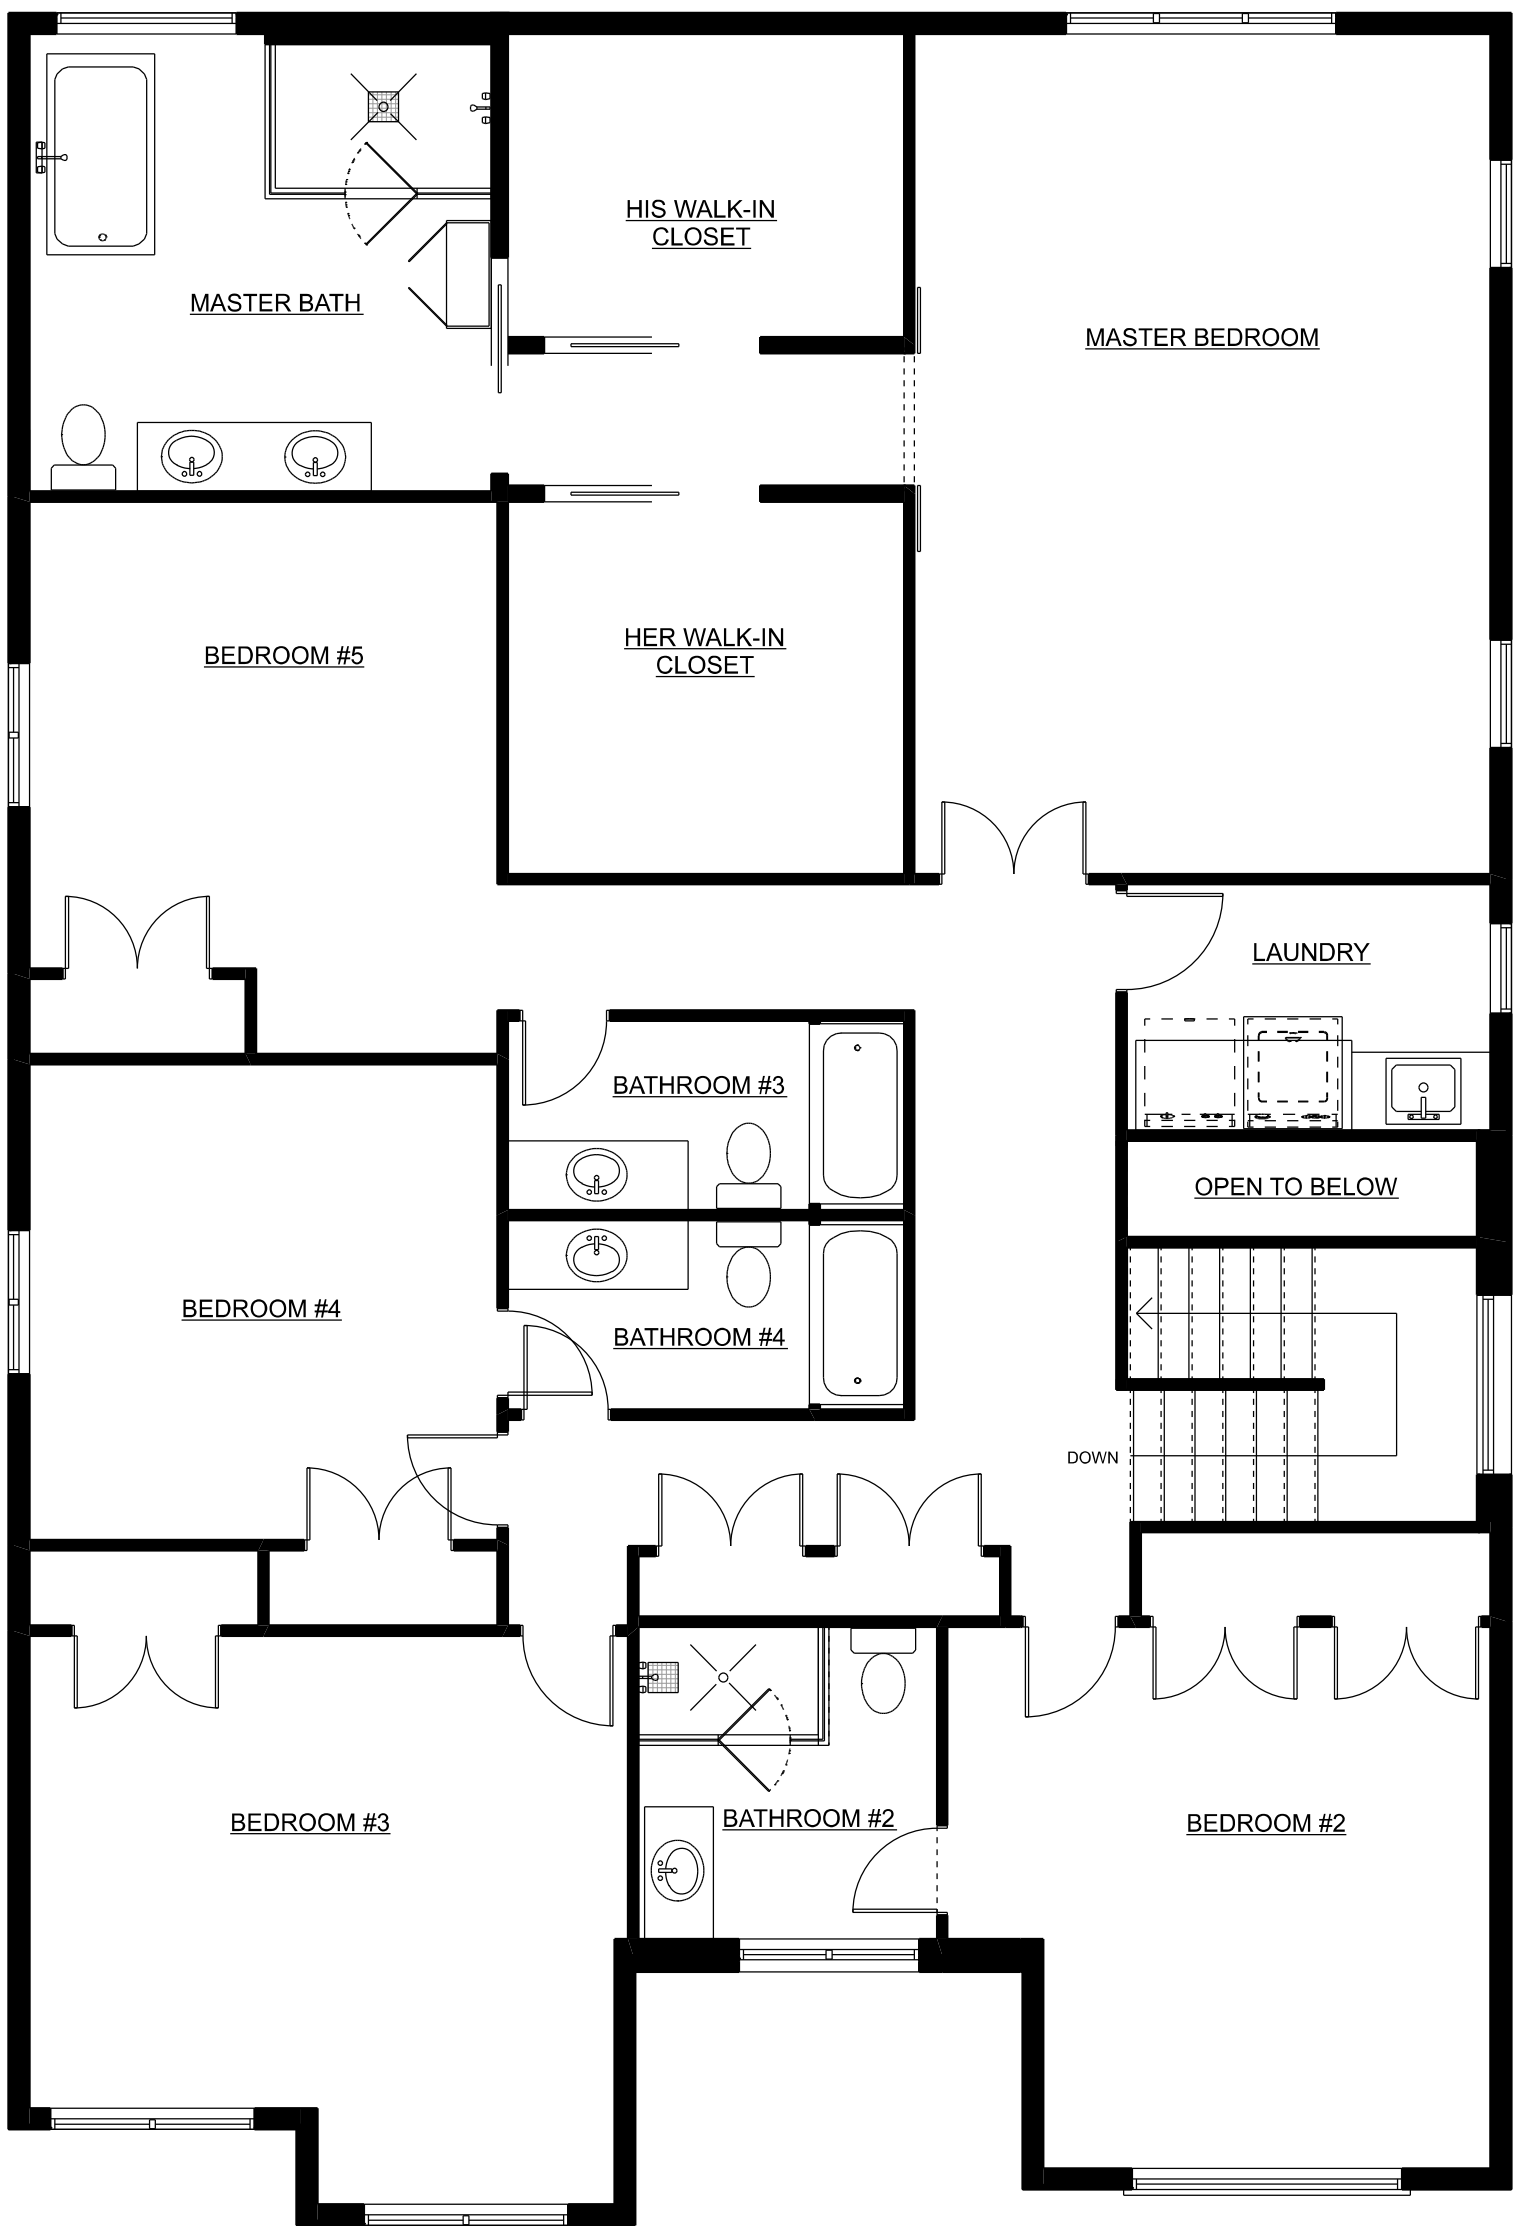

SECOND FLOOR PLAN